








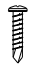


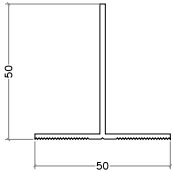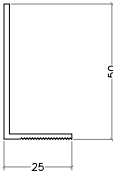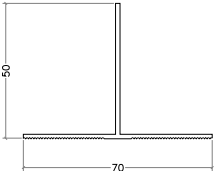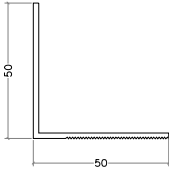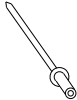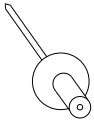


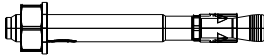


code	profile	profile features	code	profile	profile features
TP01	 T Profile (50x50)		LP01	 L Profile (25x50)	
		colour : ral			colour : ral
TP02	 T Profile (70x50)		LP02	 L Profile (50x50)	
		colour : ral			colour : ral
	 4x10 Rivet	 4,8x25 Rivet (Supply by requested RAL code)		 Steel Dowel	
				 Plastic Dowel	
	 3,9x19 YHB (M.U.V)	 3,9x19 YSB (M.U.V)	 4,8x16 YSB (M.U.V)	 AKB 5,5x25 (M.U.V)	

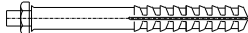



1. IZOFIX SUPPORT BRACKET
2. T PROFILE
3. IZOFIX MAIN BRACKET
4. RIVET
5. PLASTER
6. THERMAL INSULATION
7. WATERPROOF MEMBRANE
8. HPL
9. PLASTIC DOWEL
10. STEEL DOWEL
11. BRICK BLOCK
12. CONCRETE BEAM

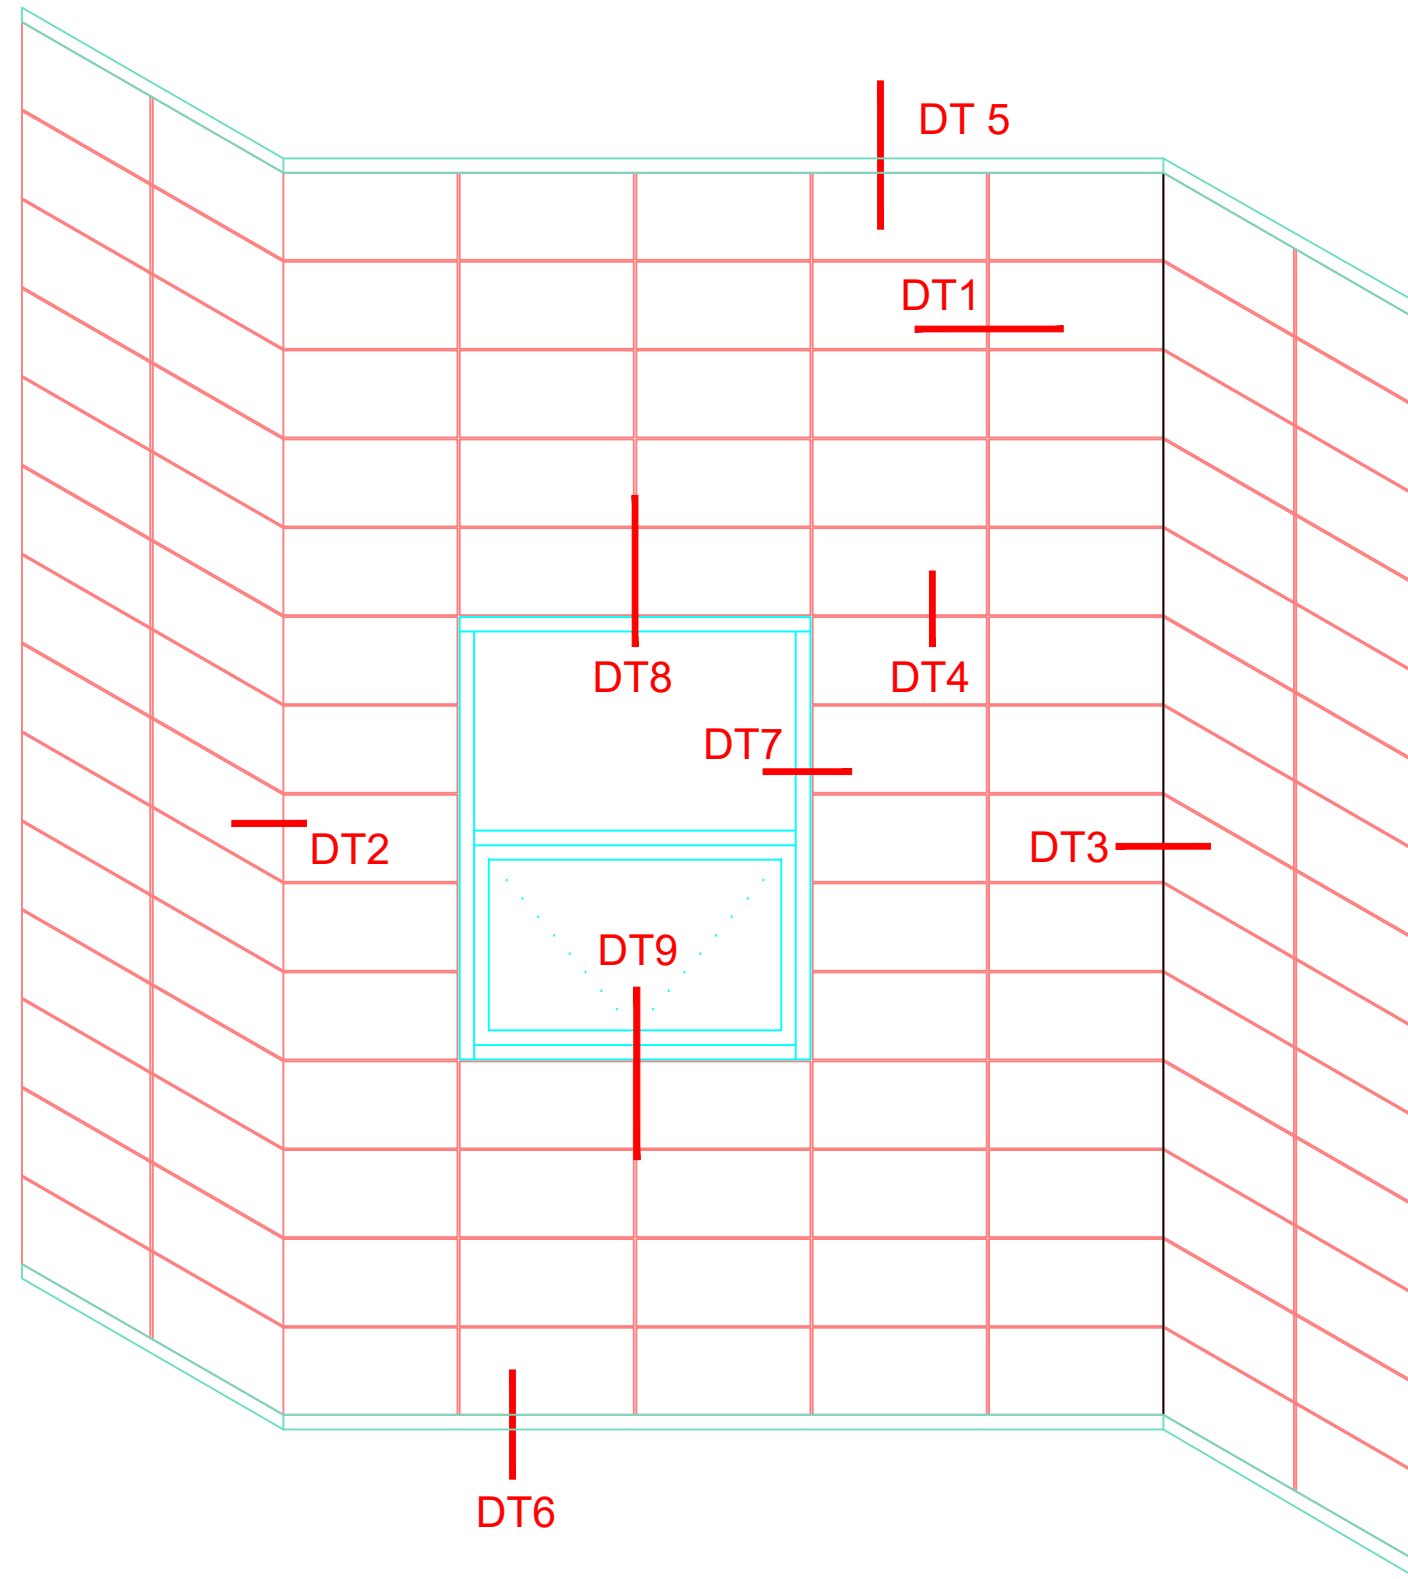



HPL PHENOLIC - SYSTEM VIEW

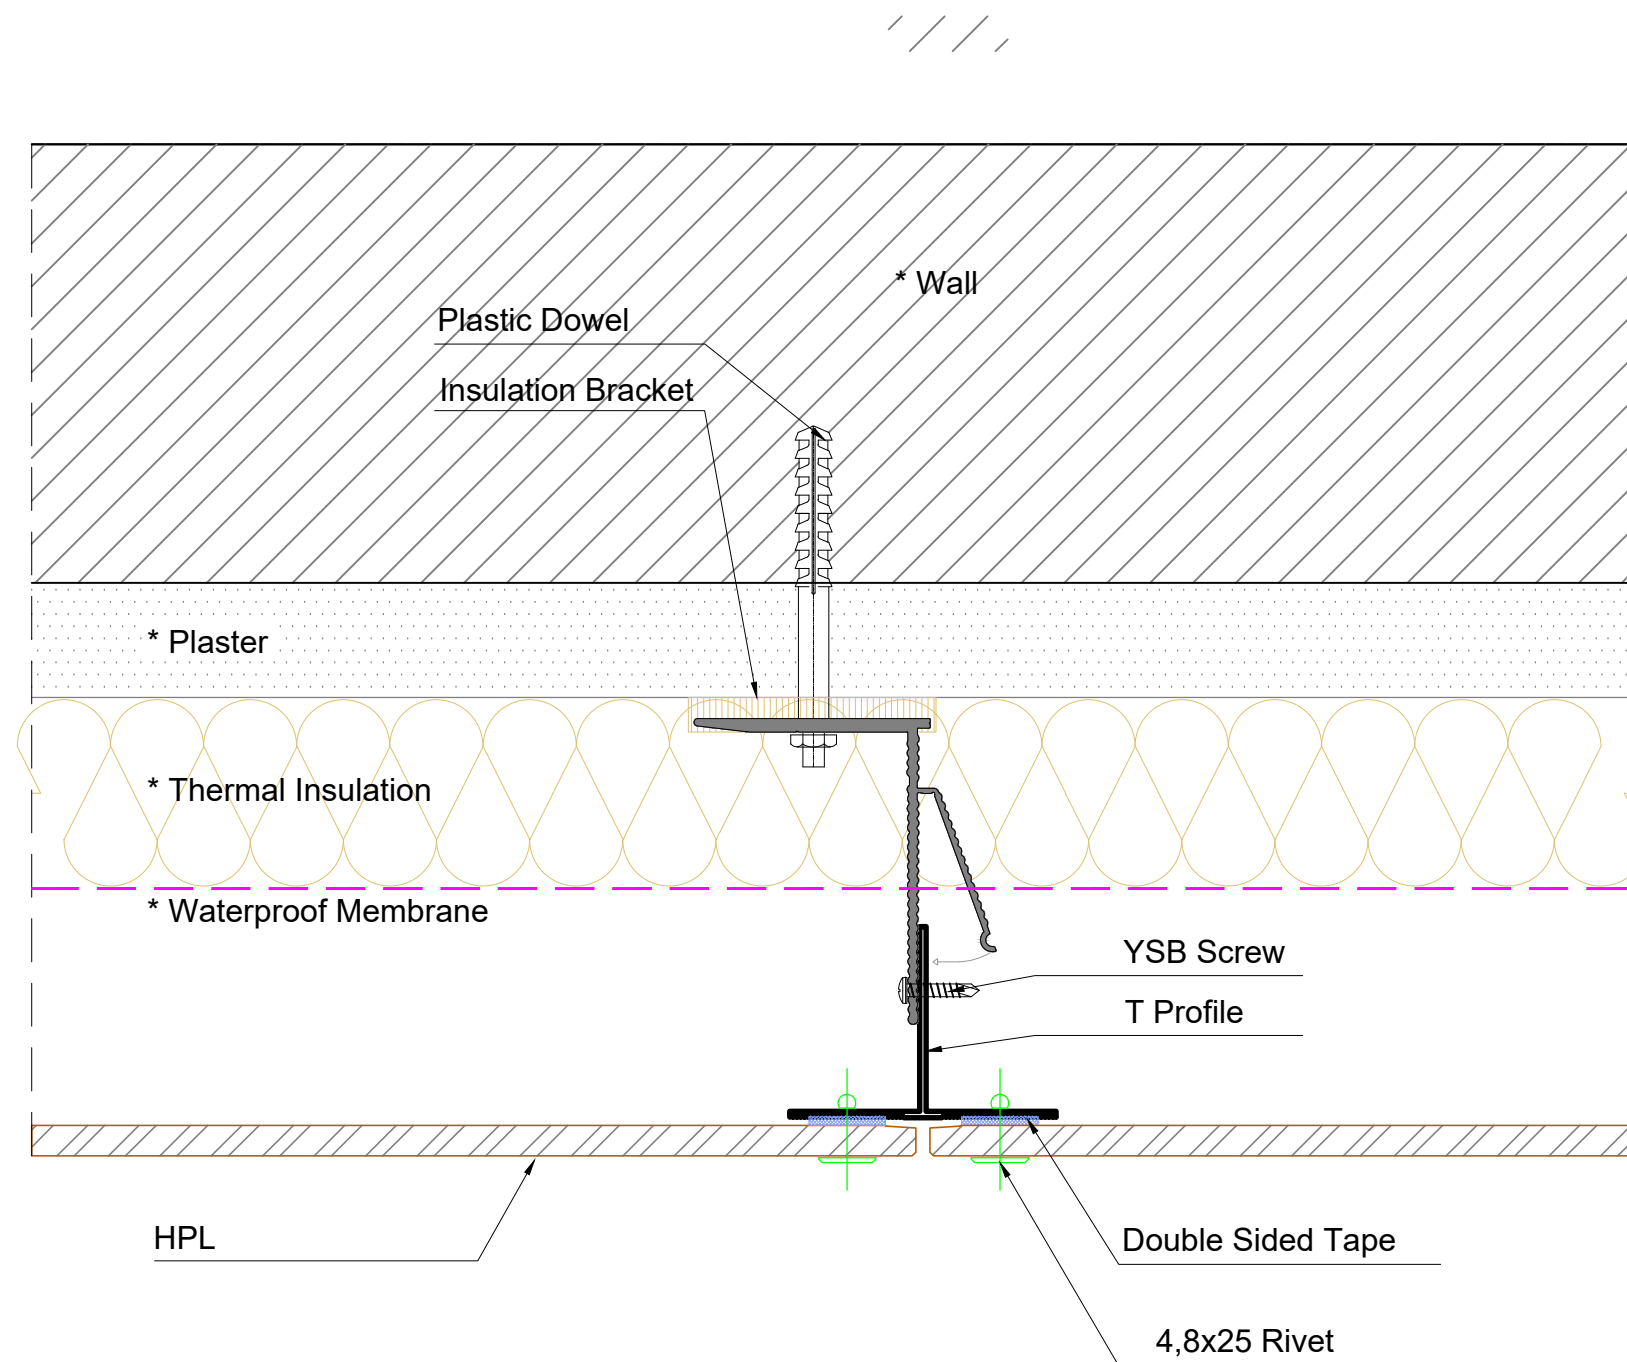


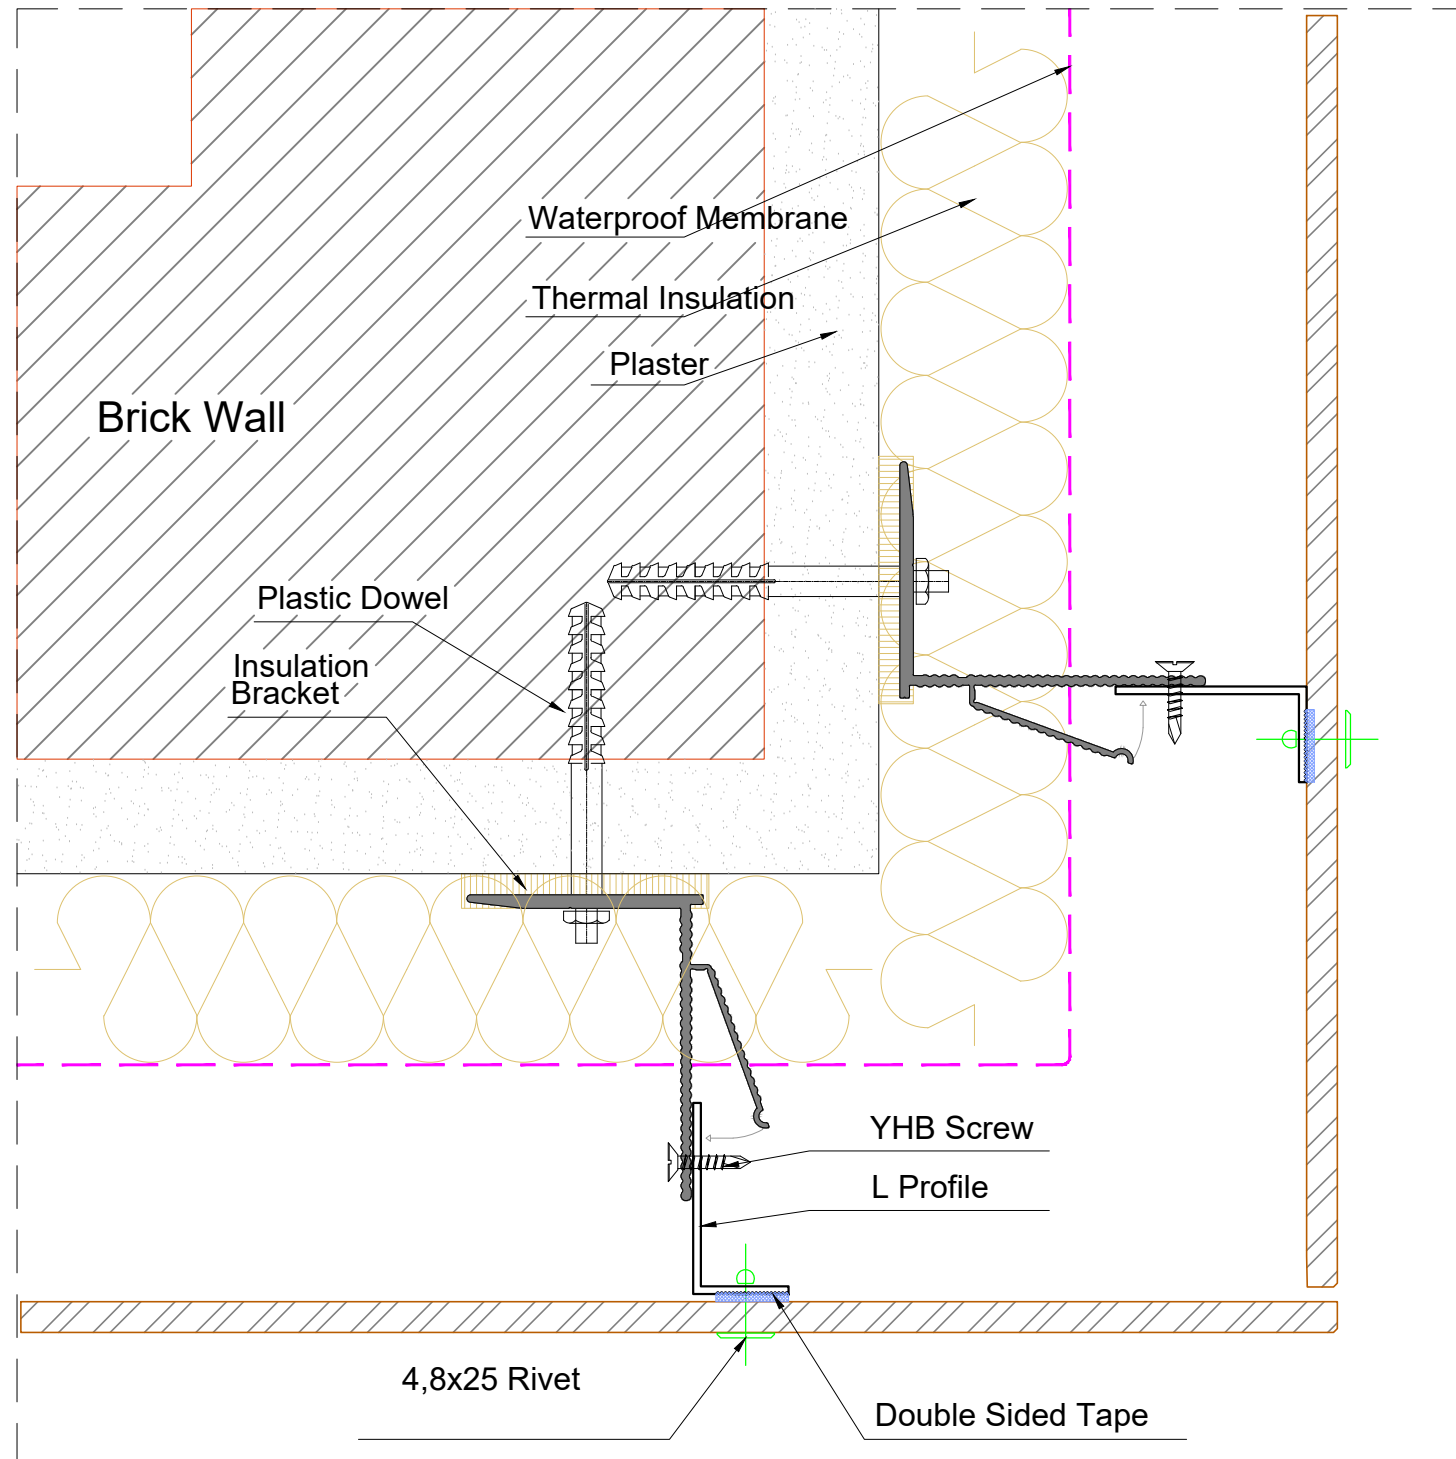


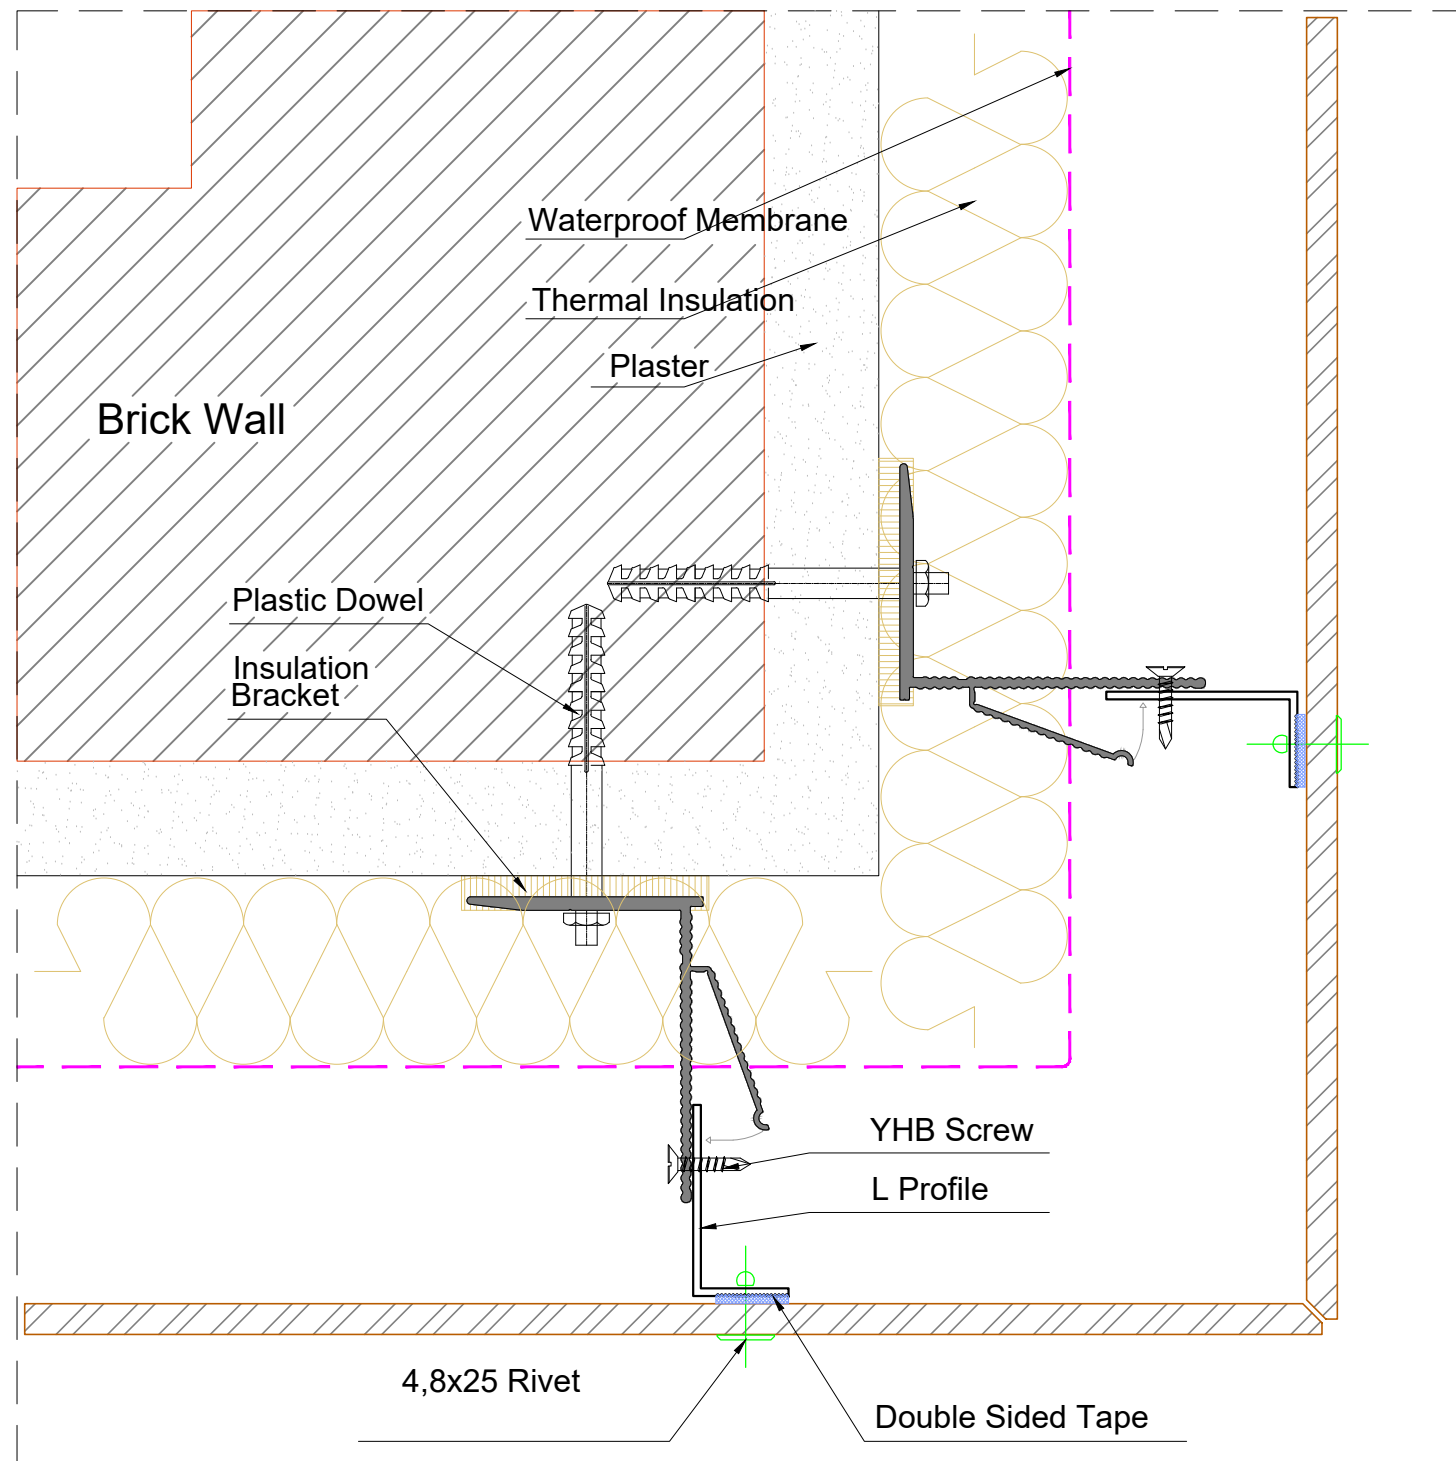


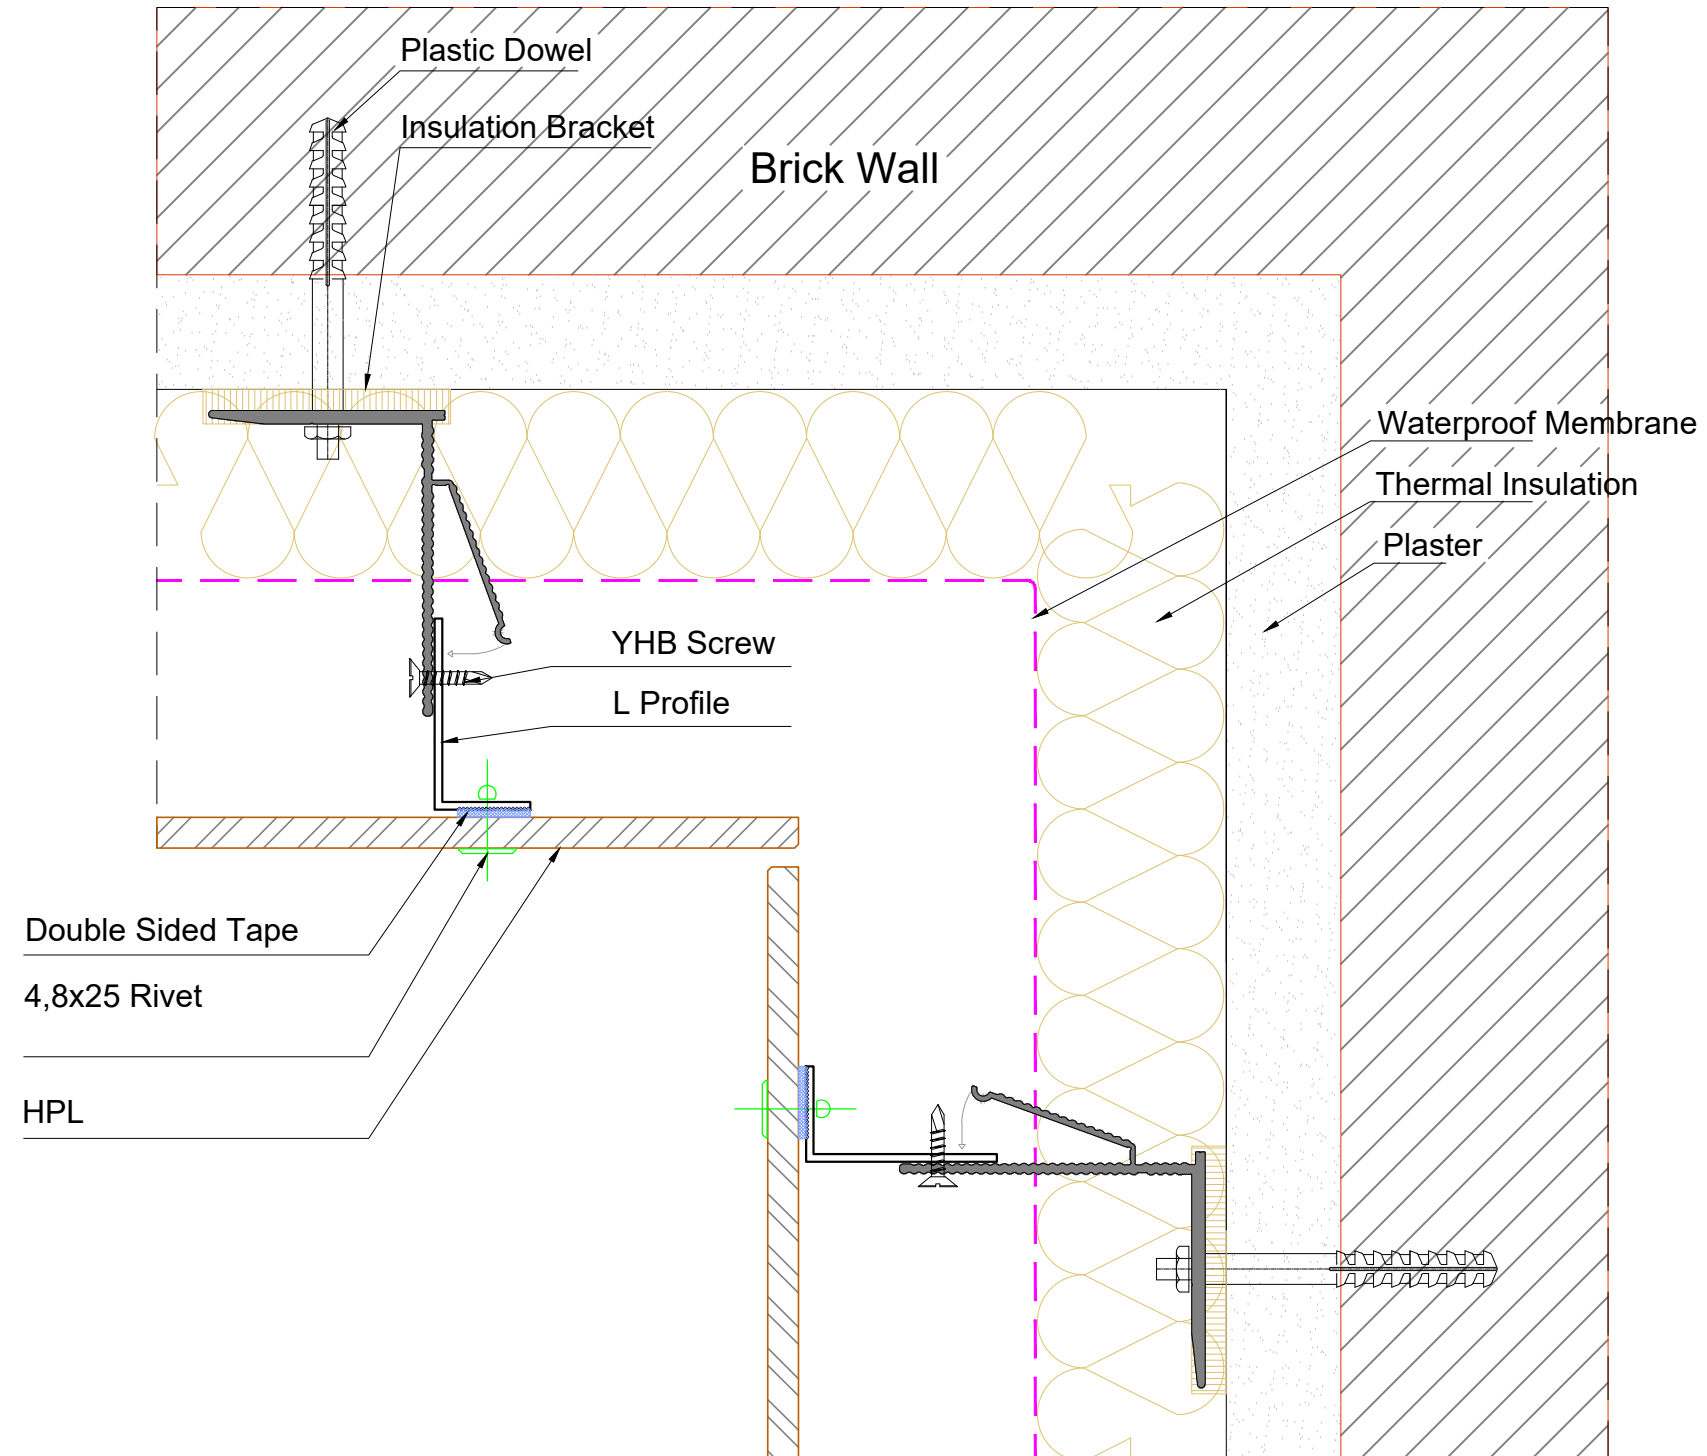


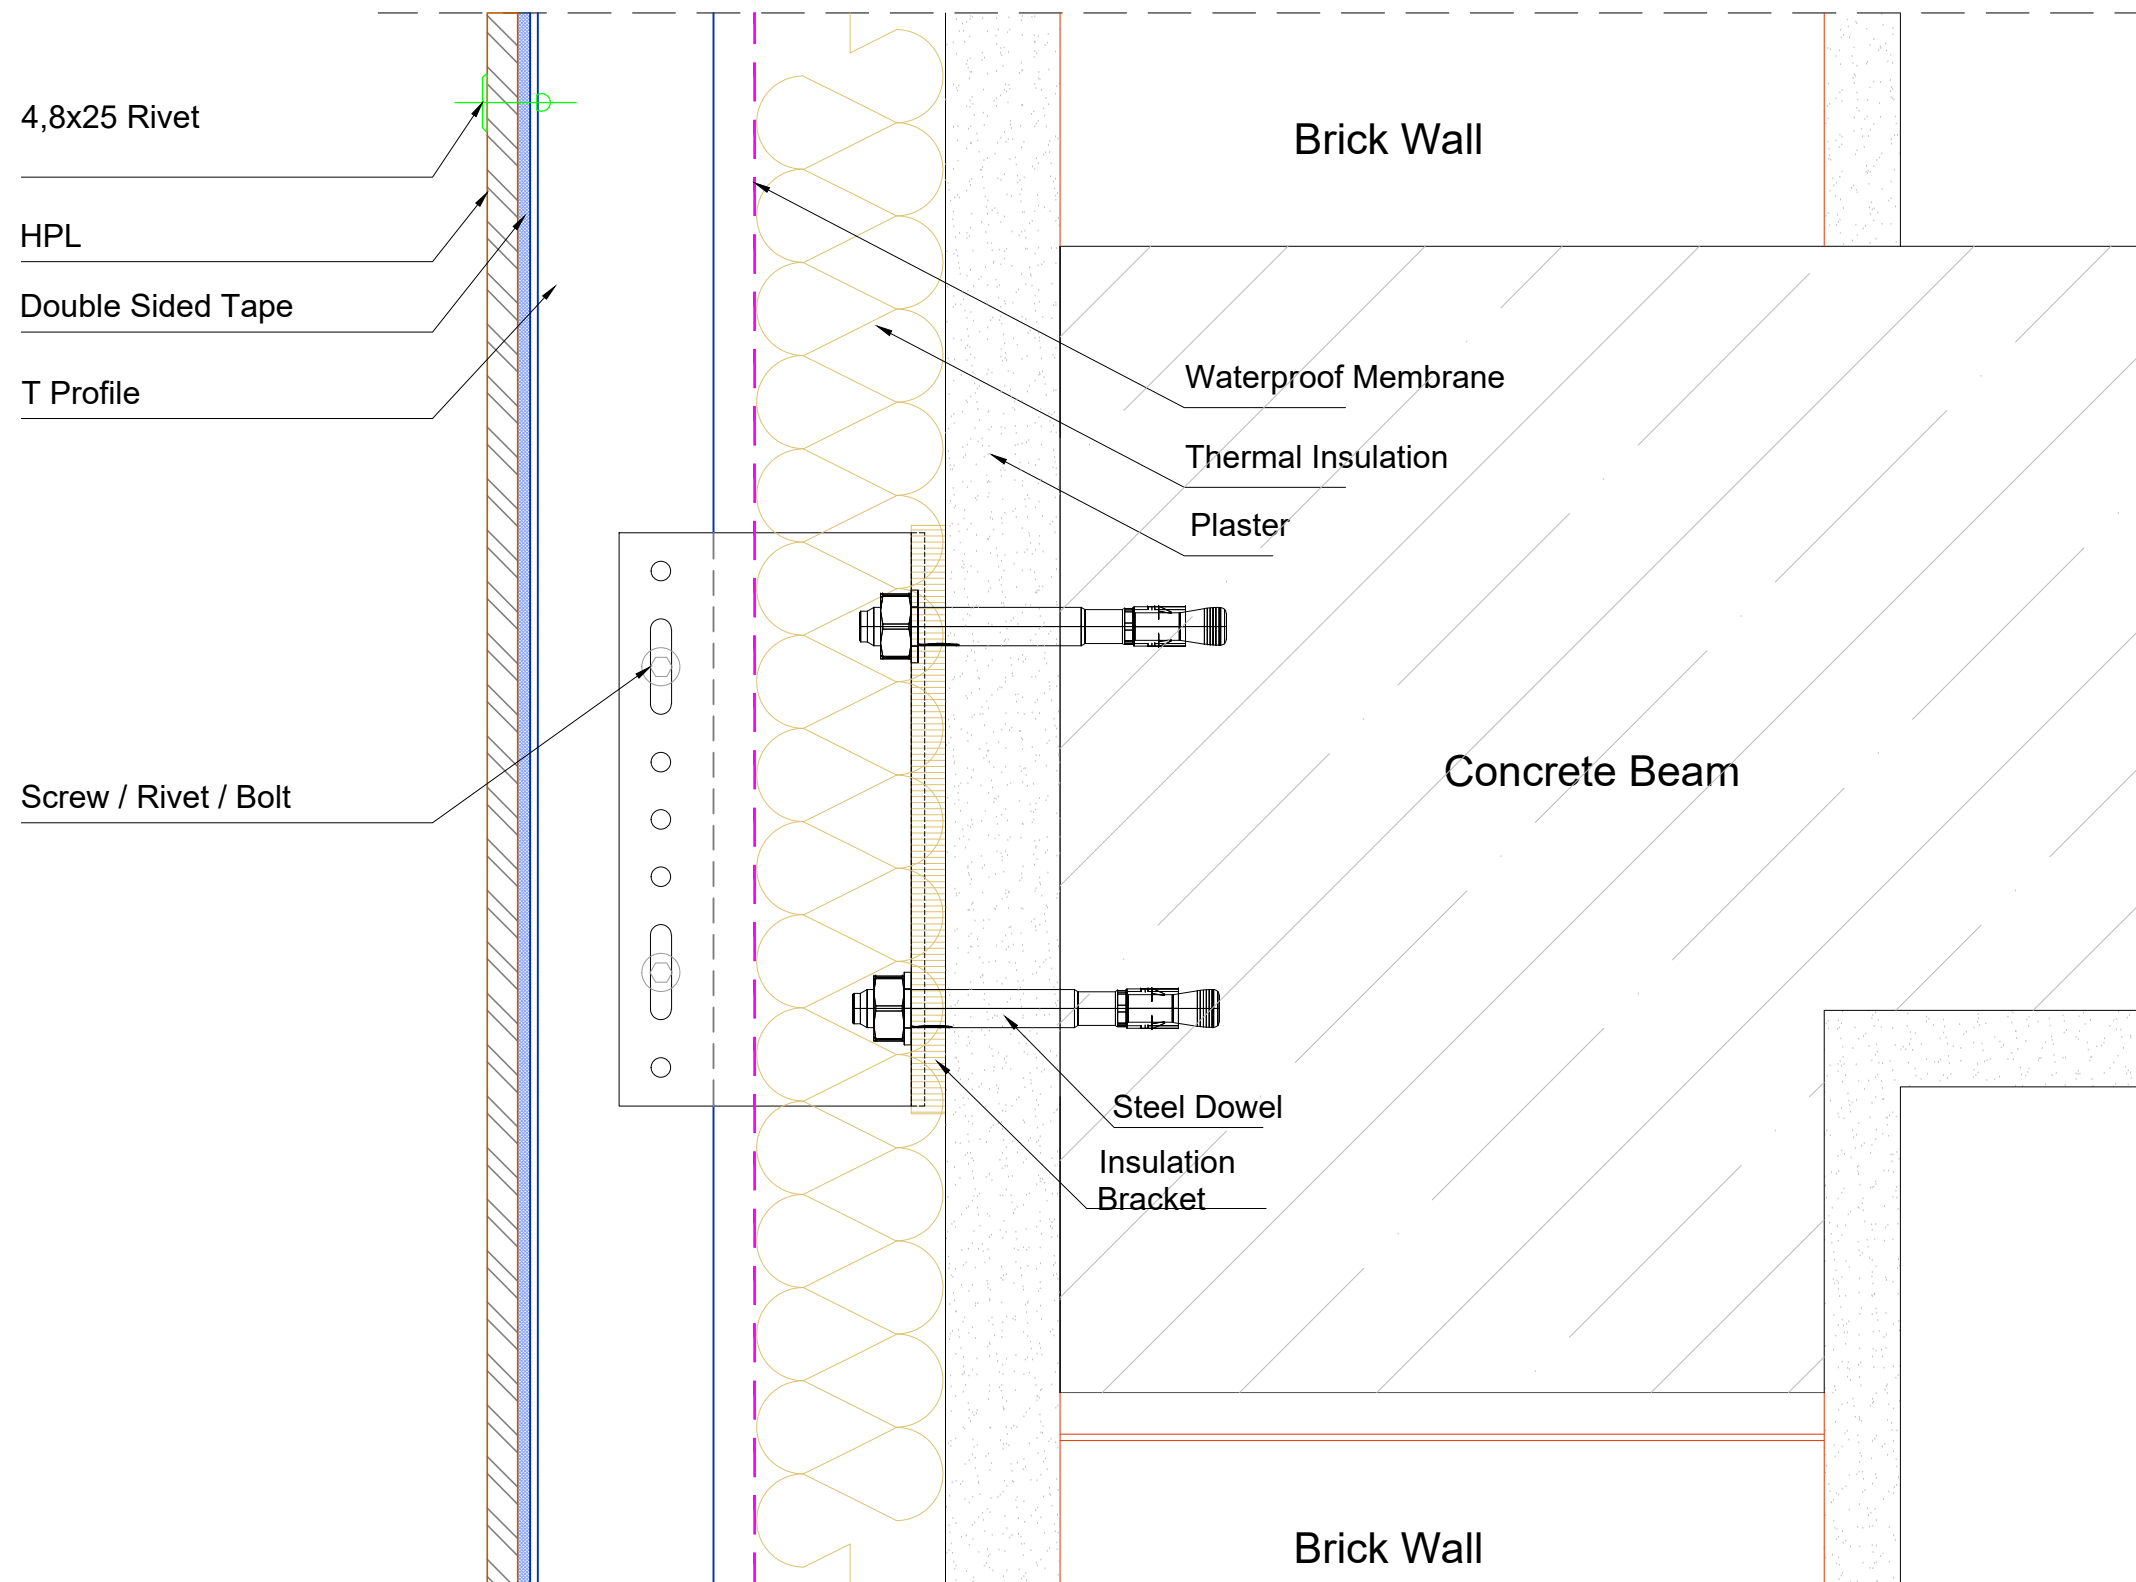


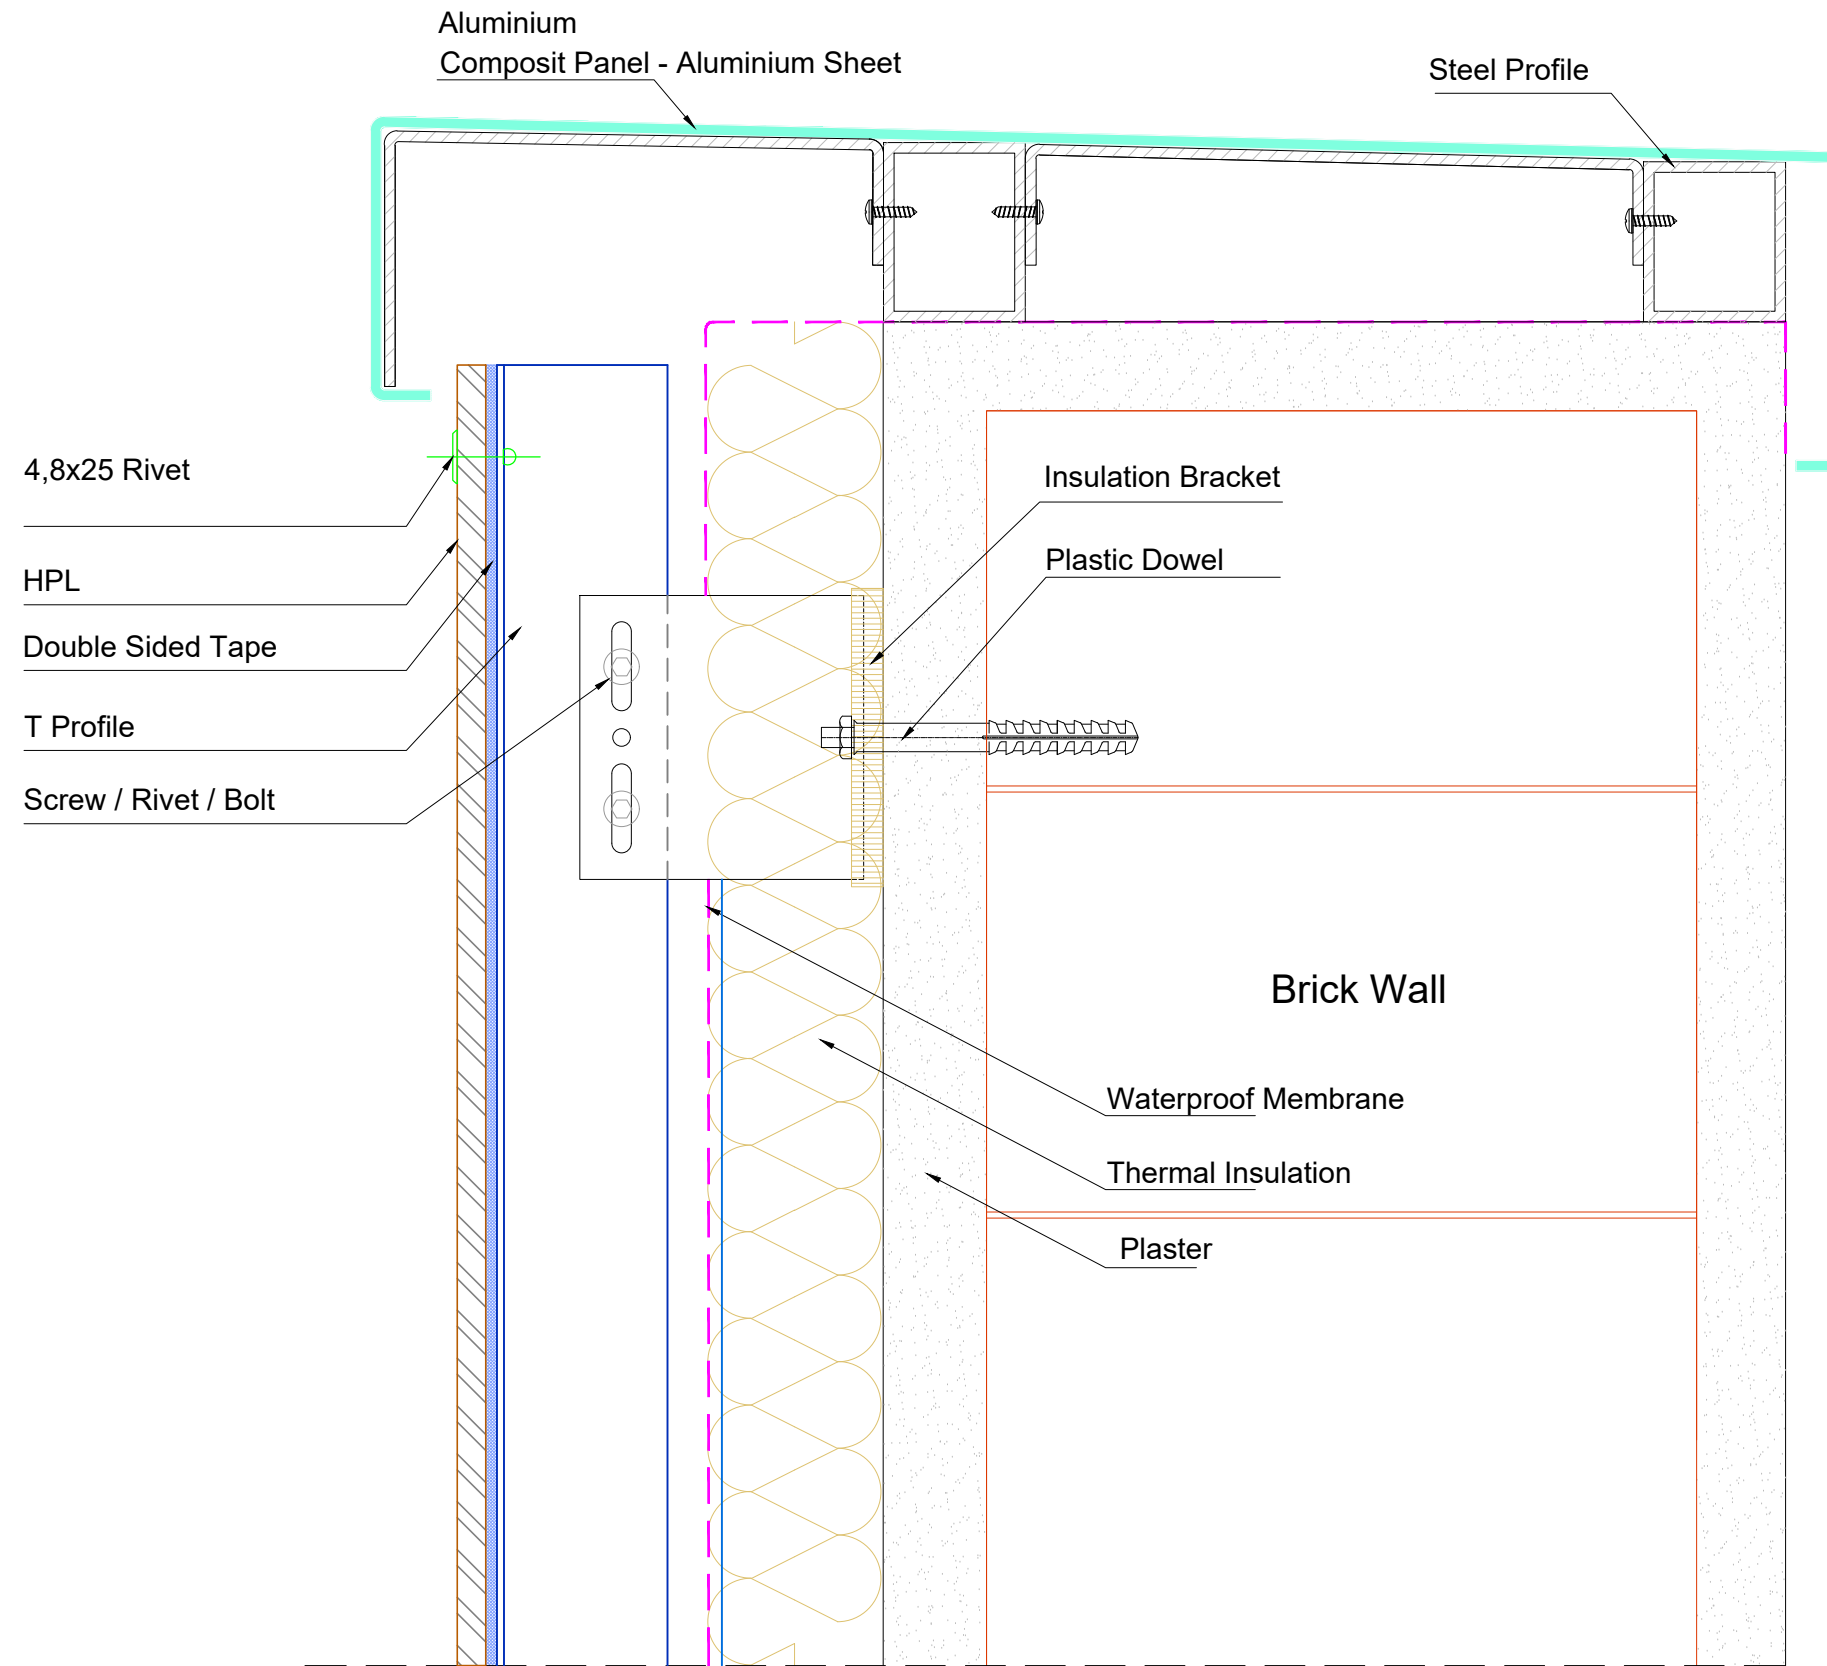


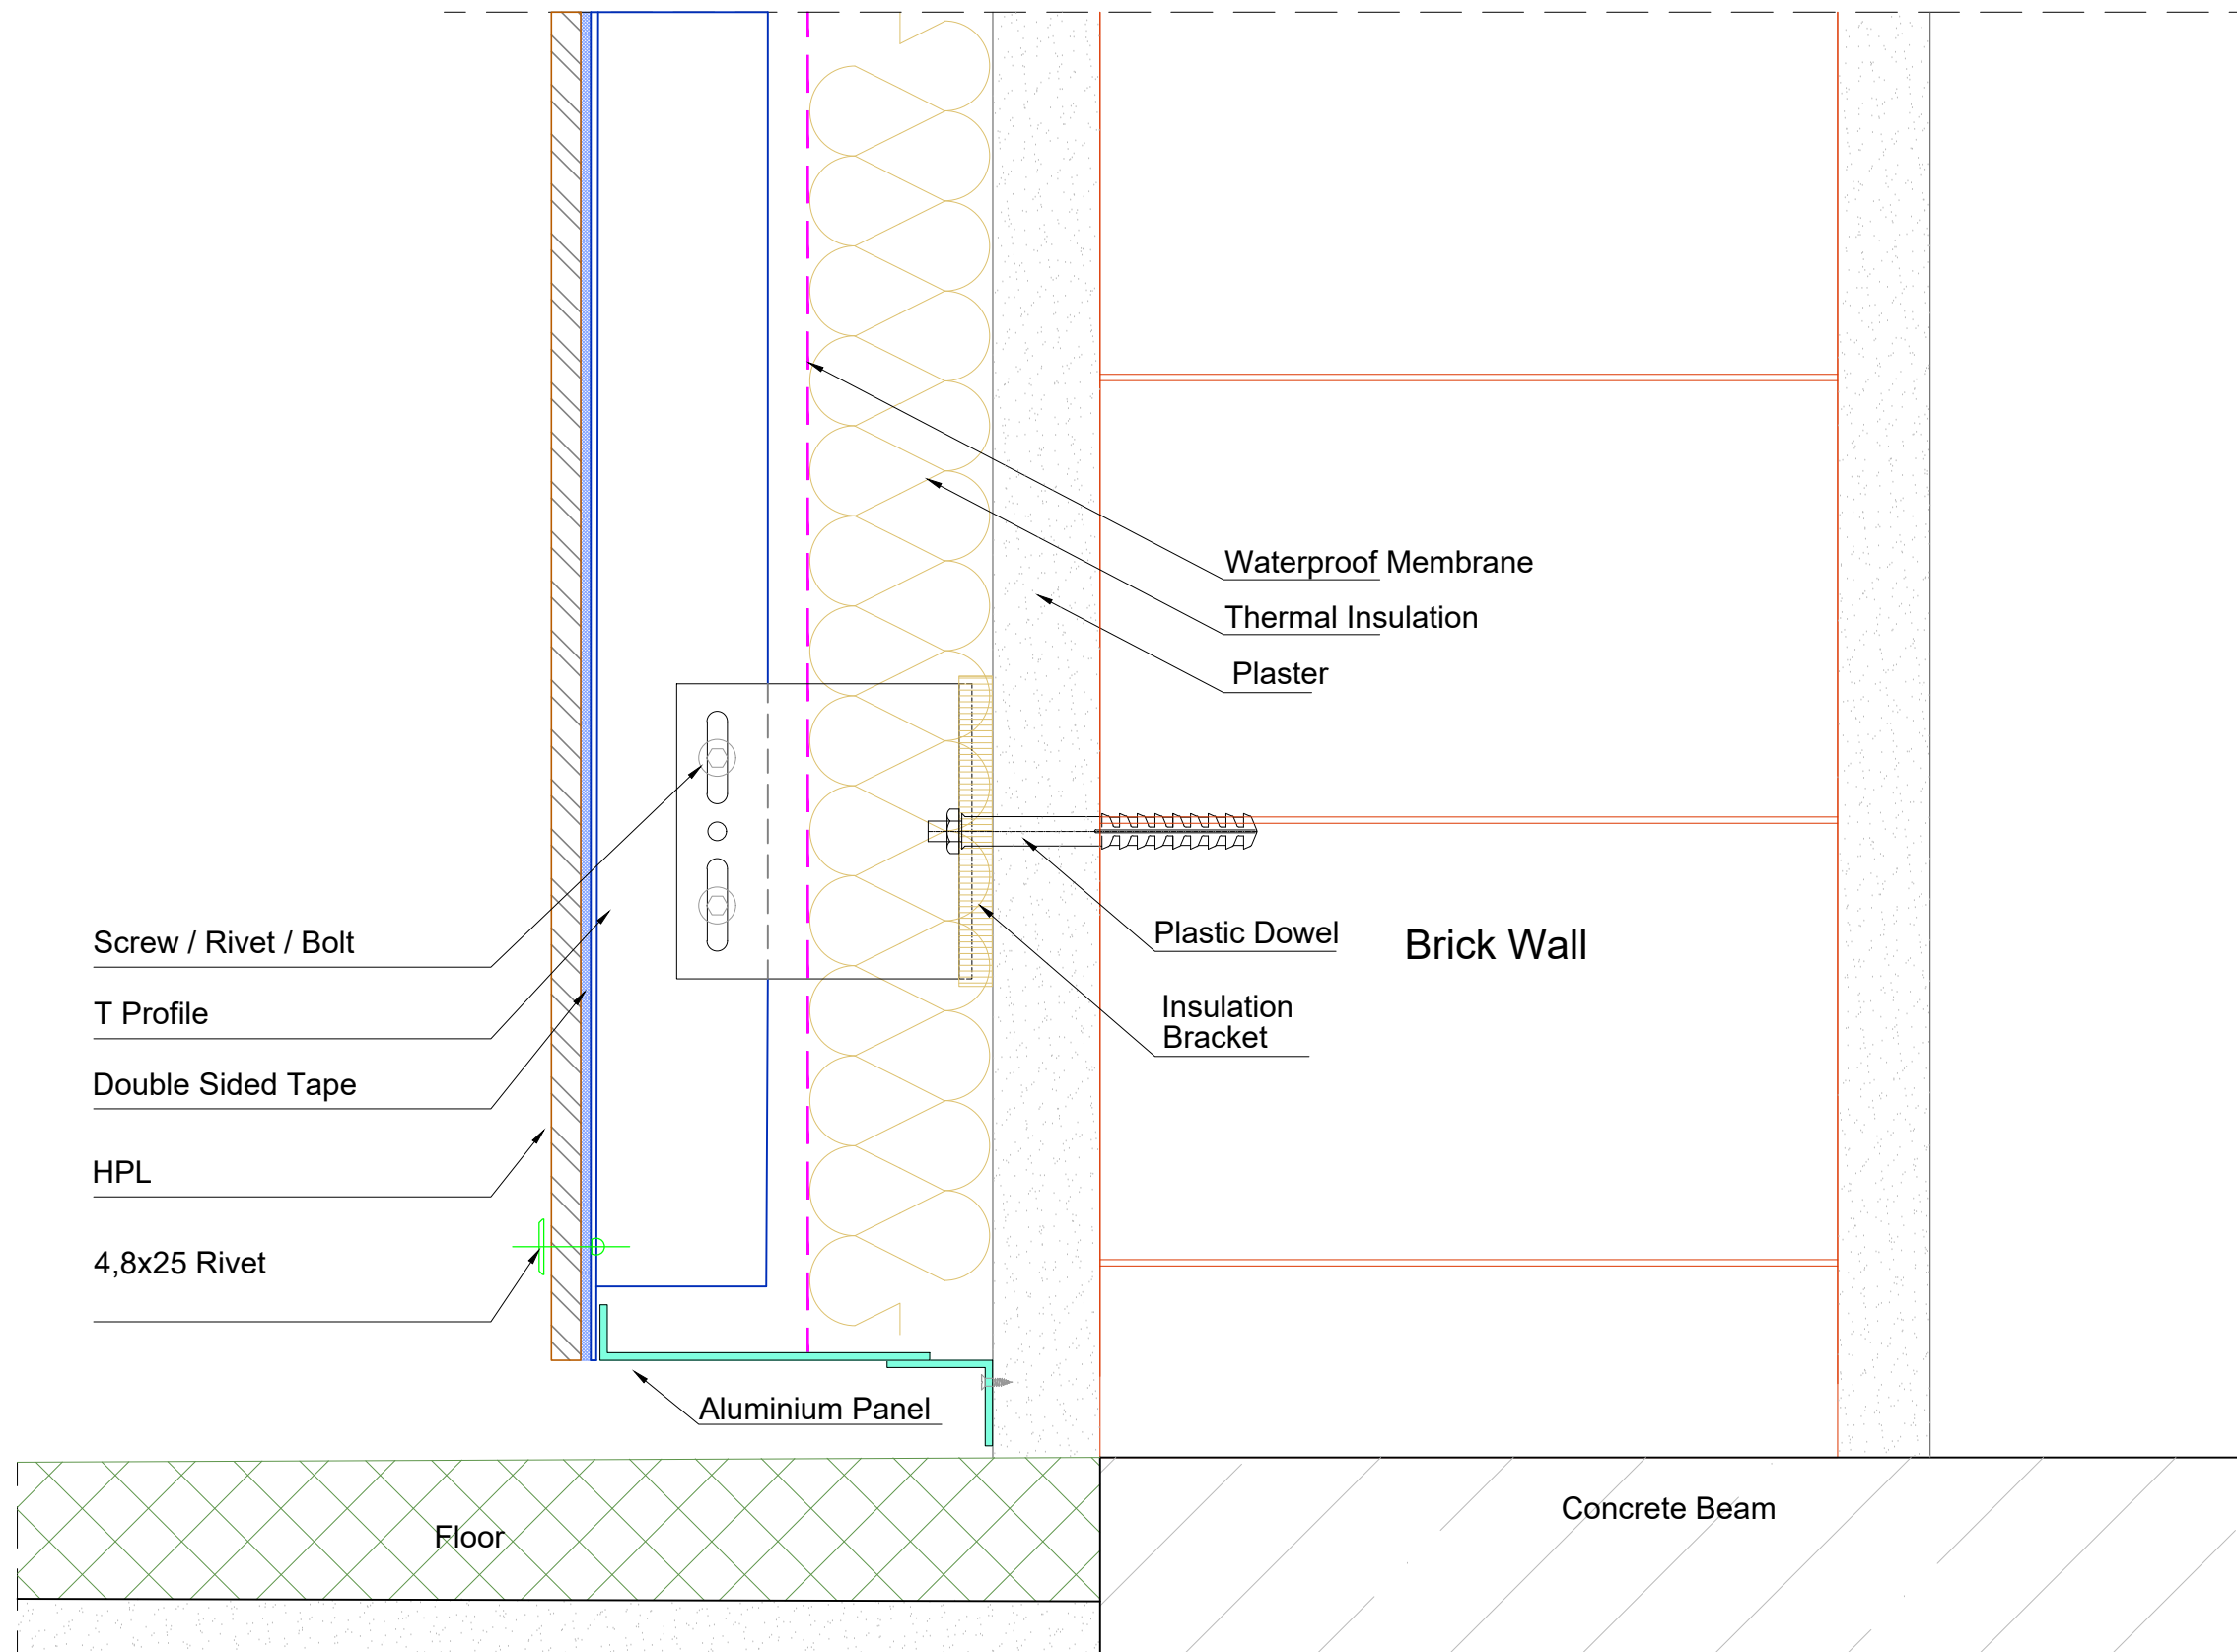

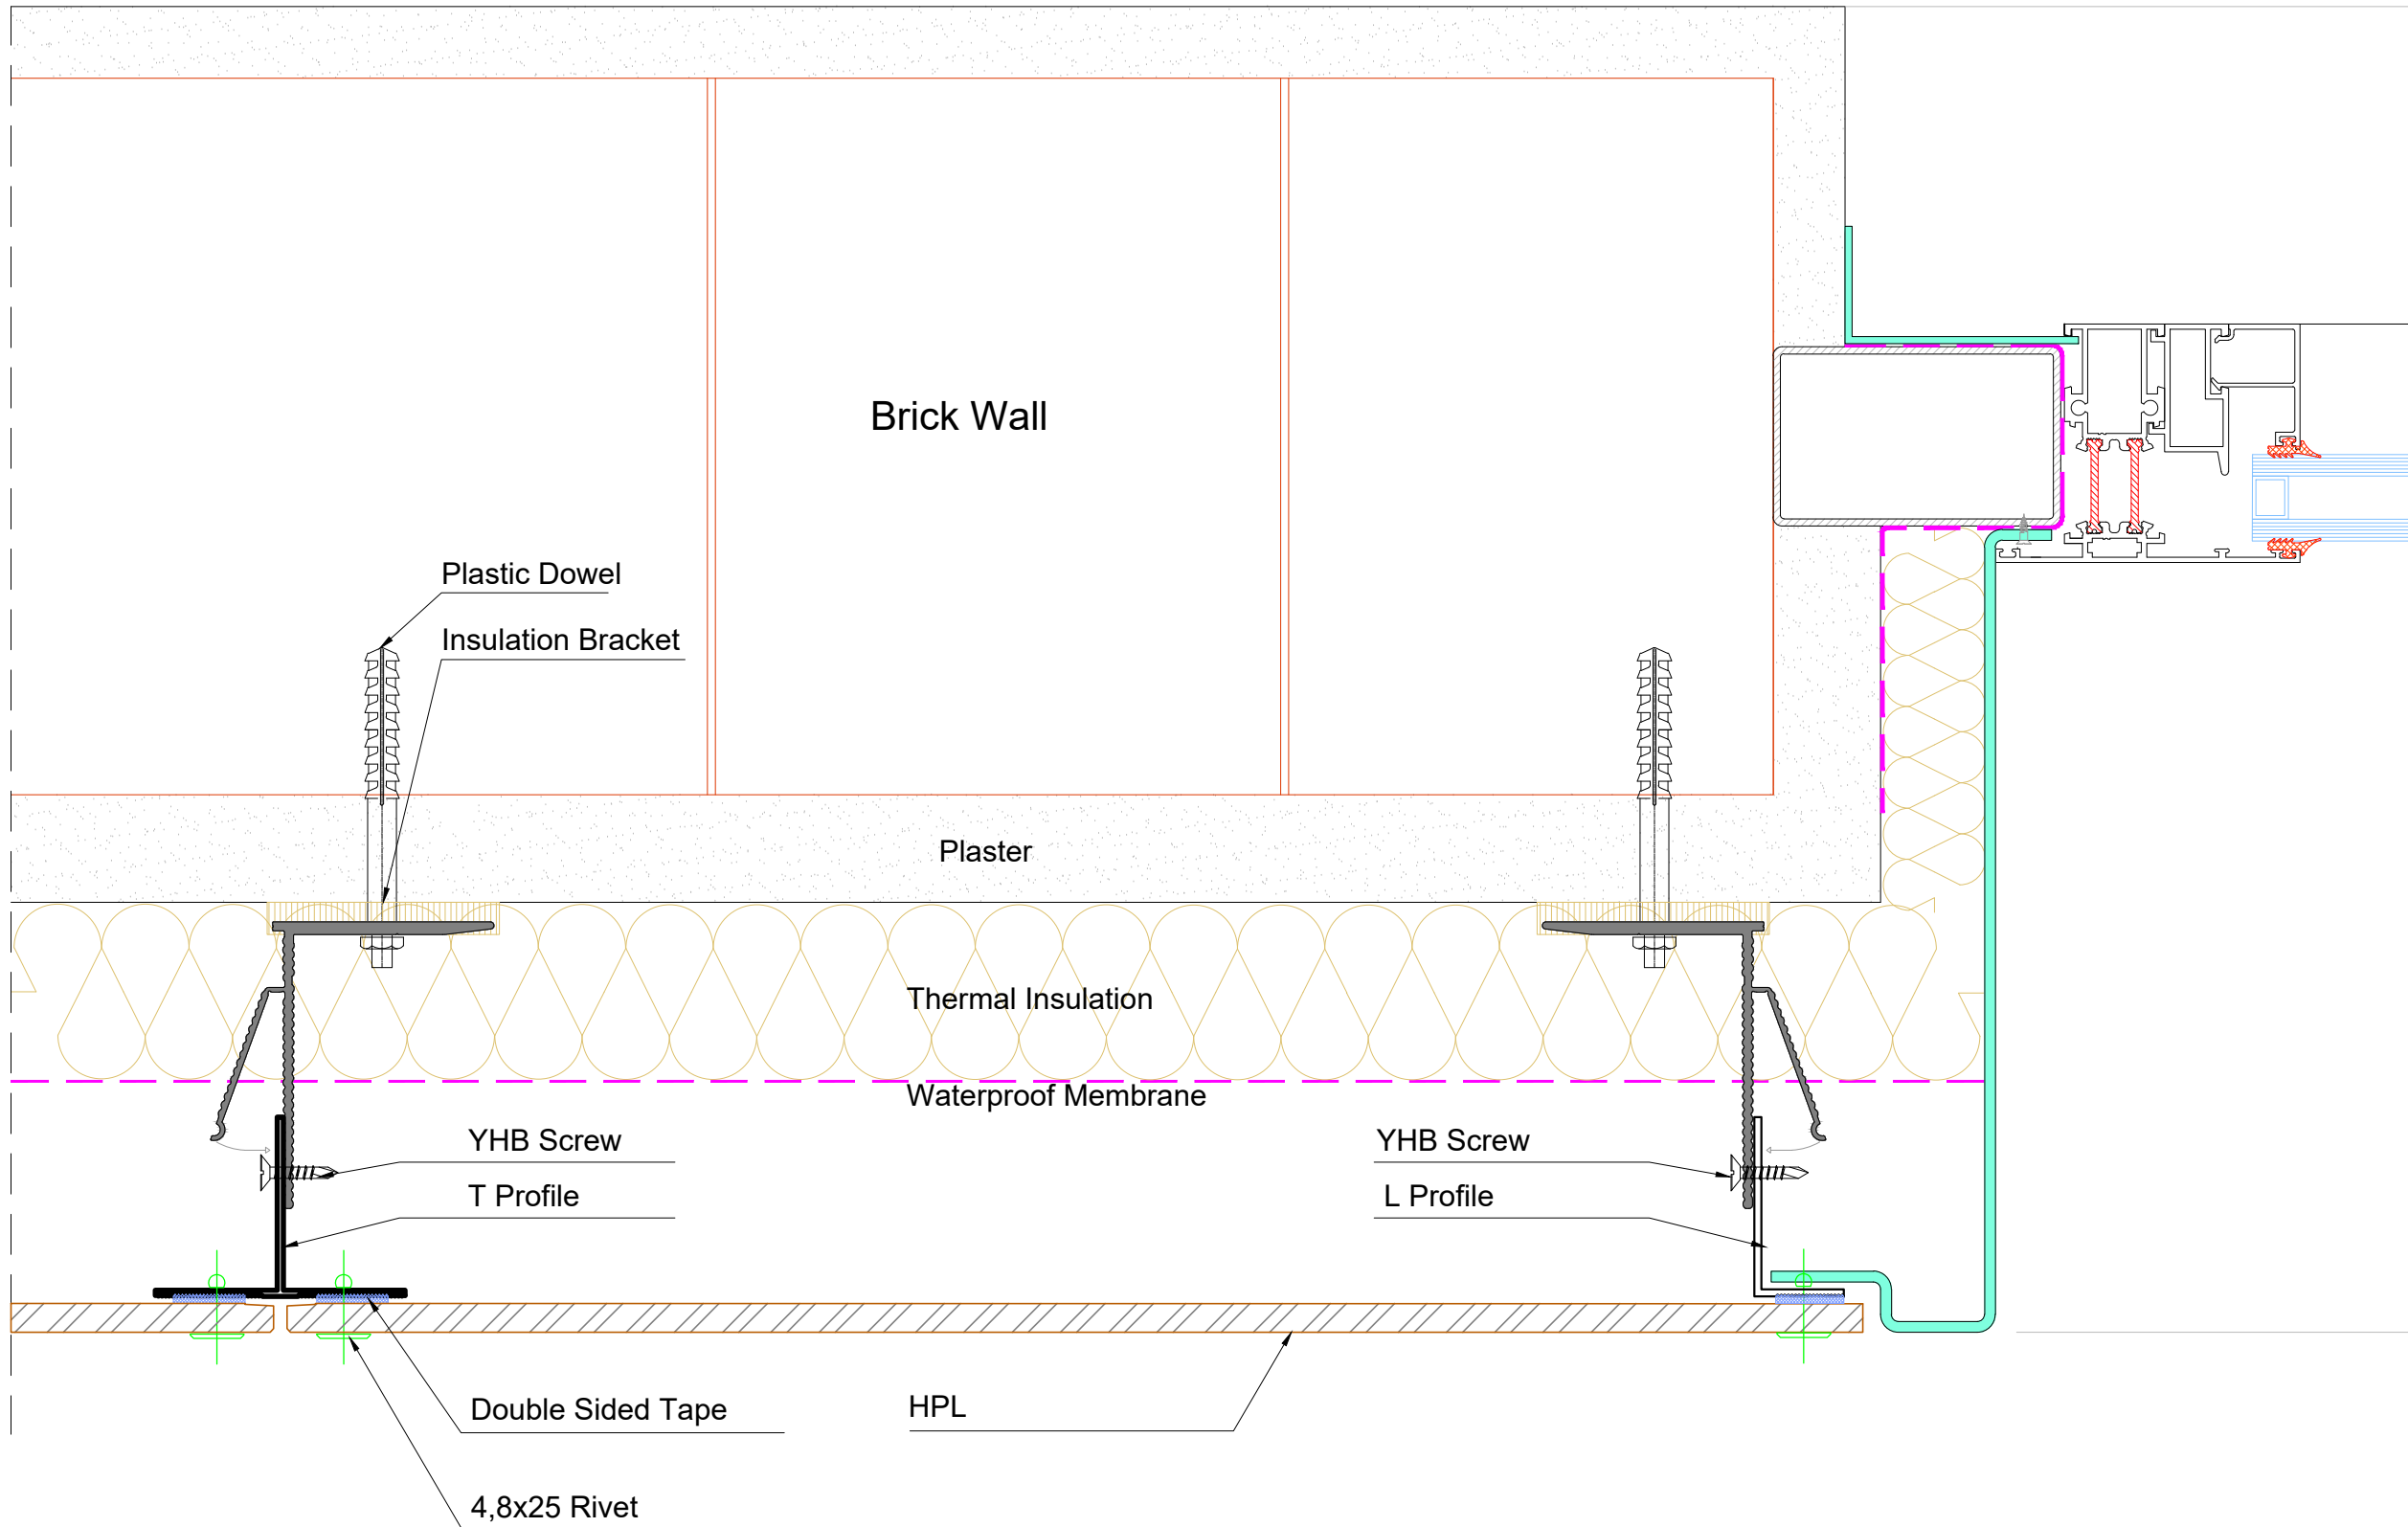


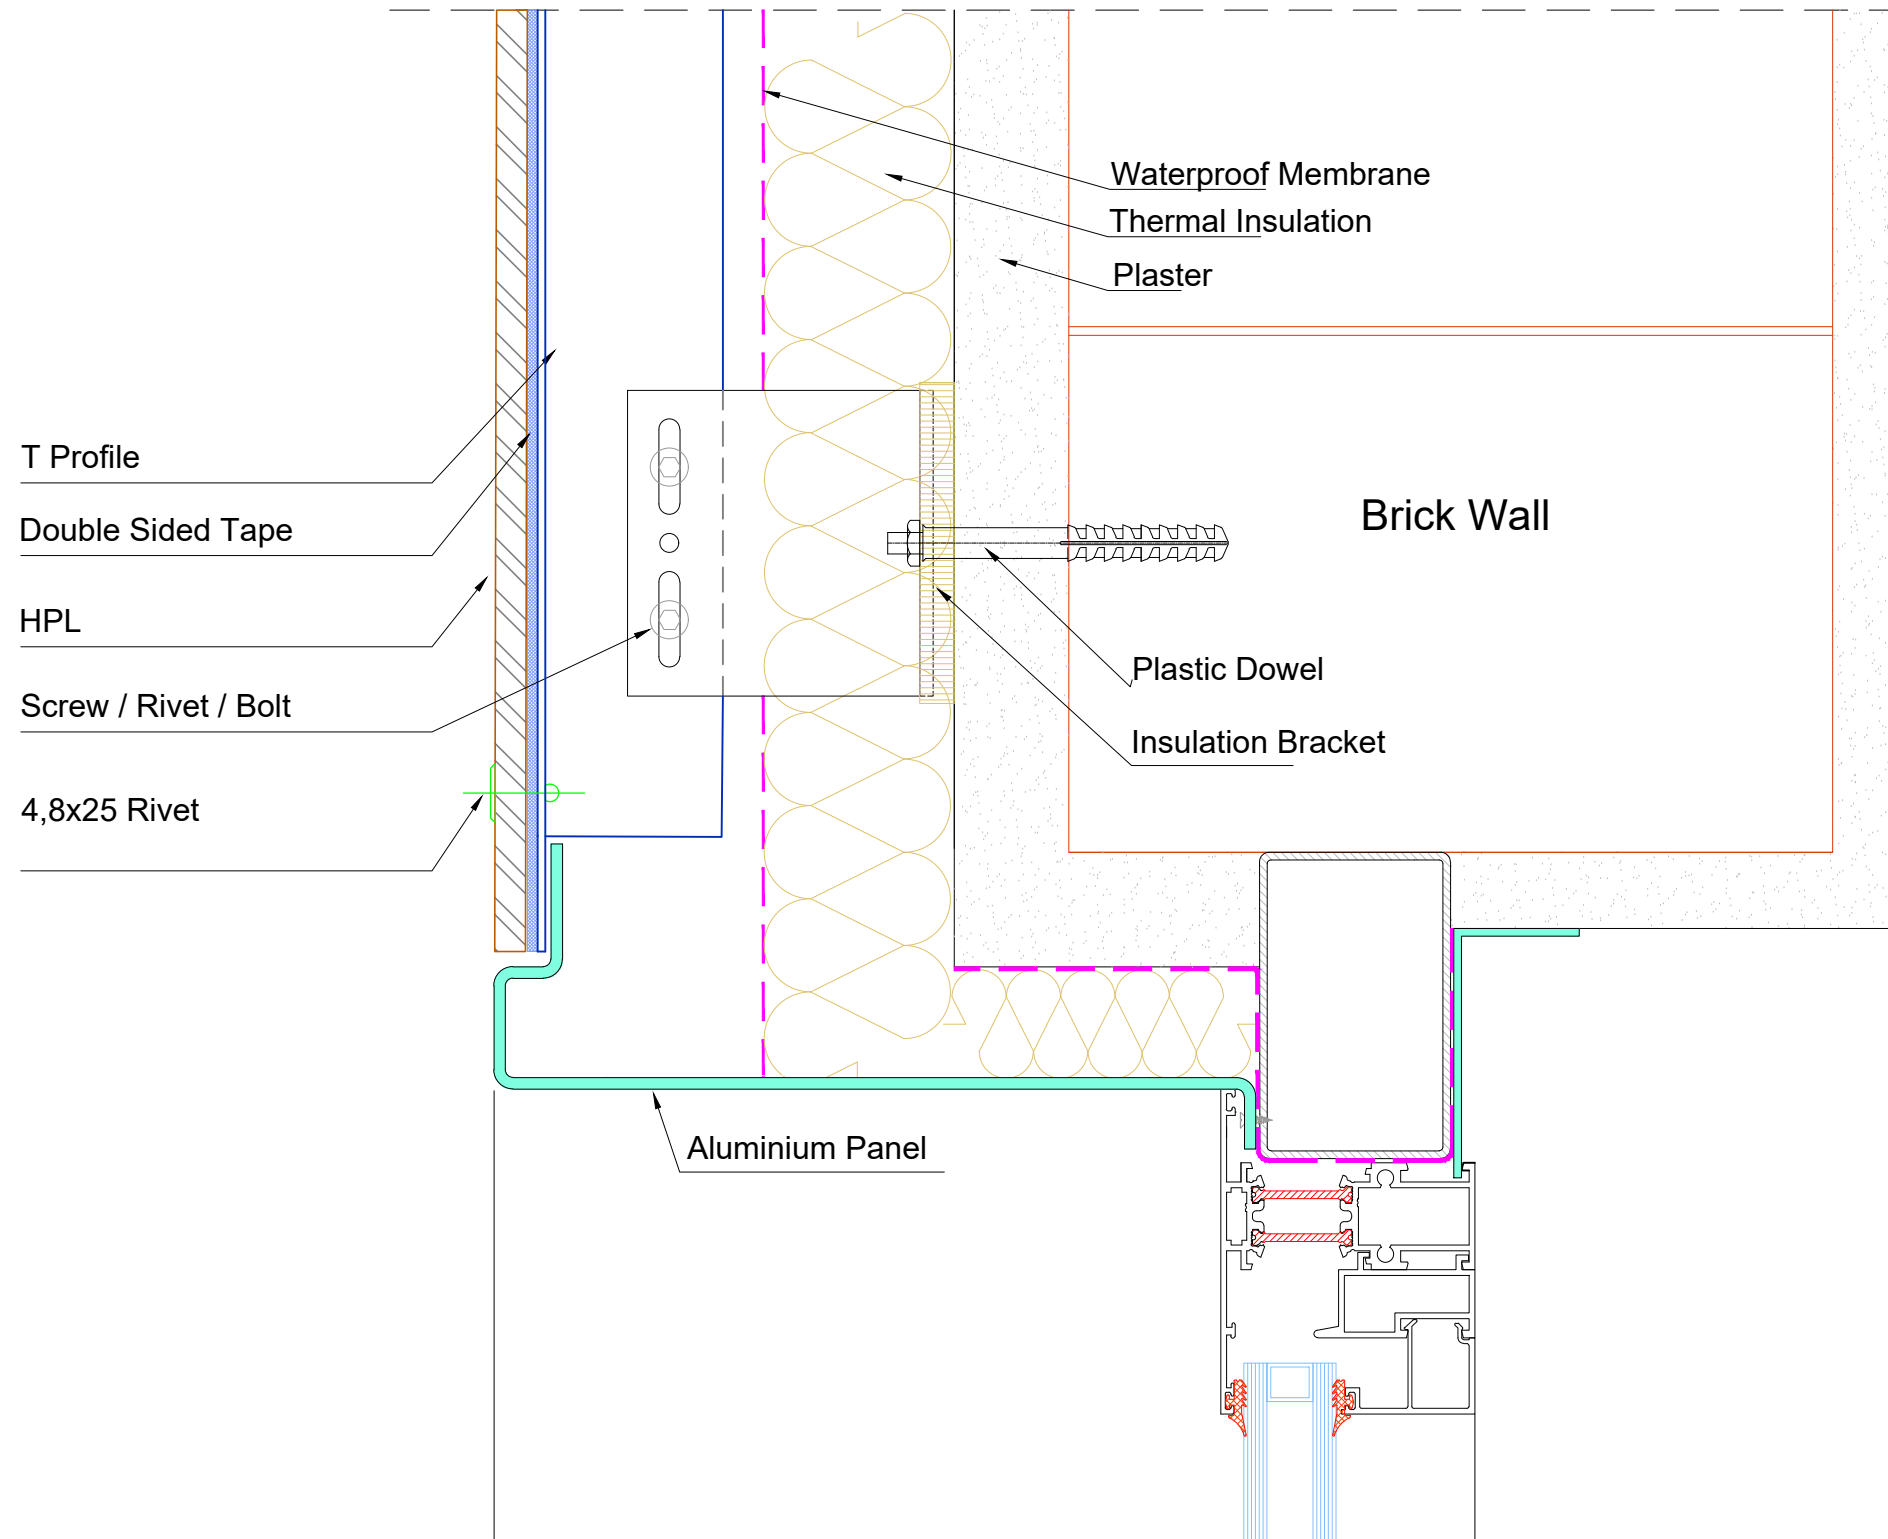

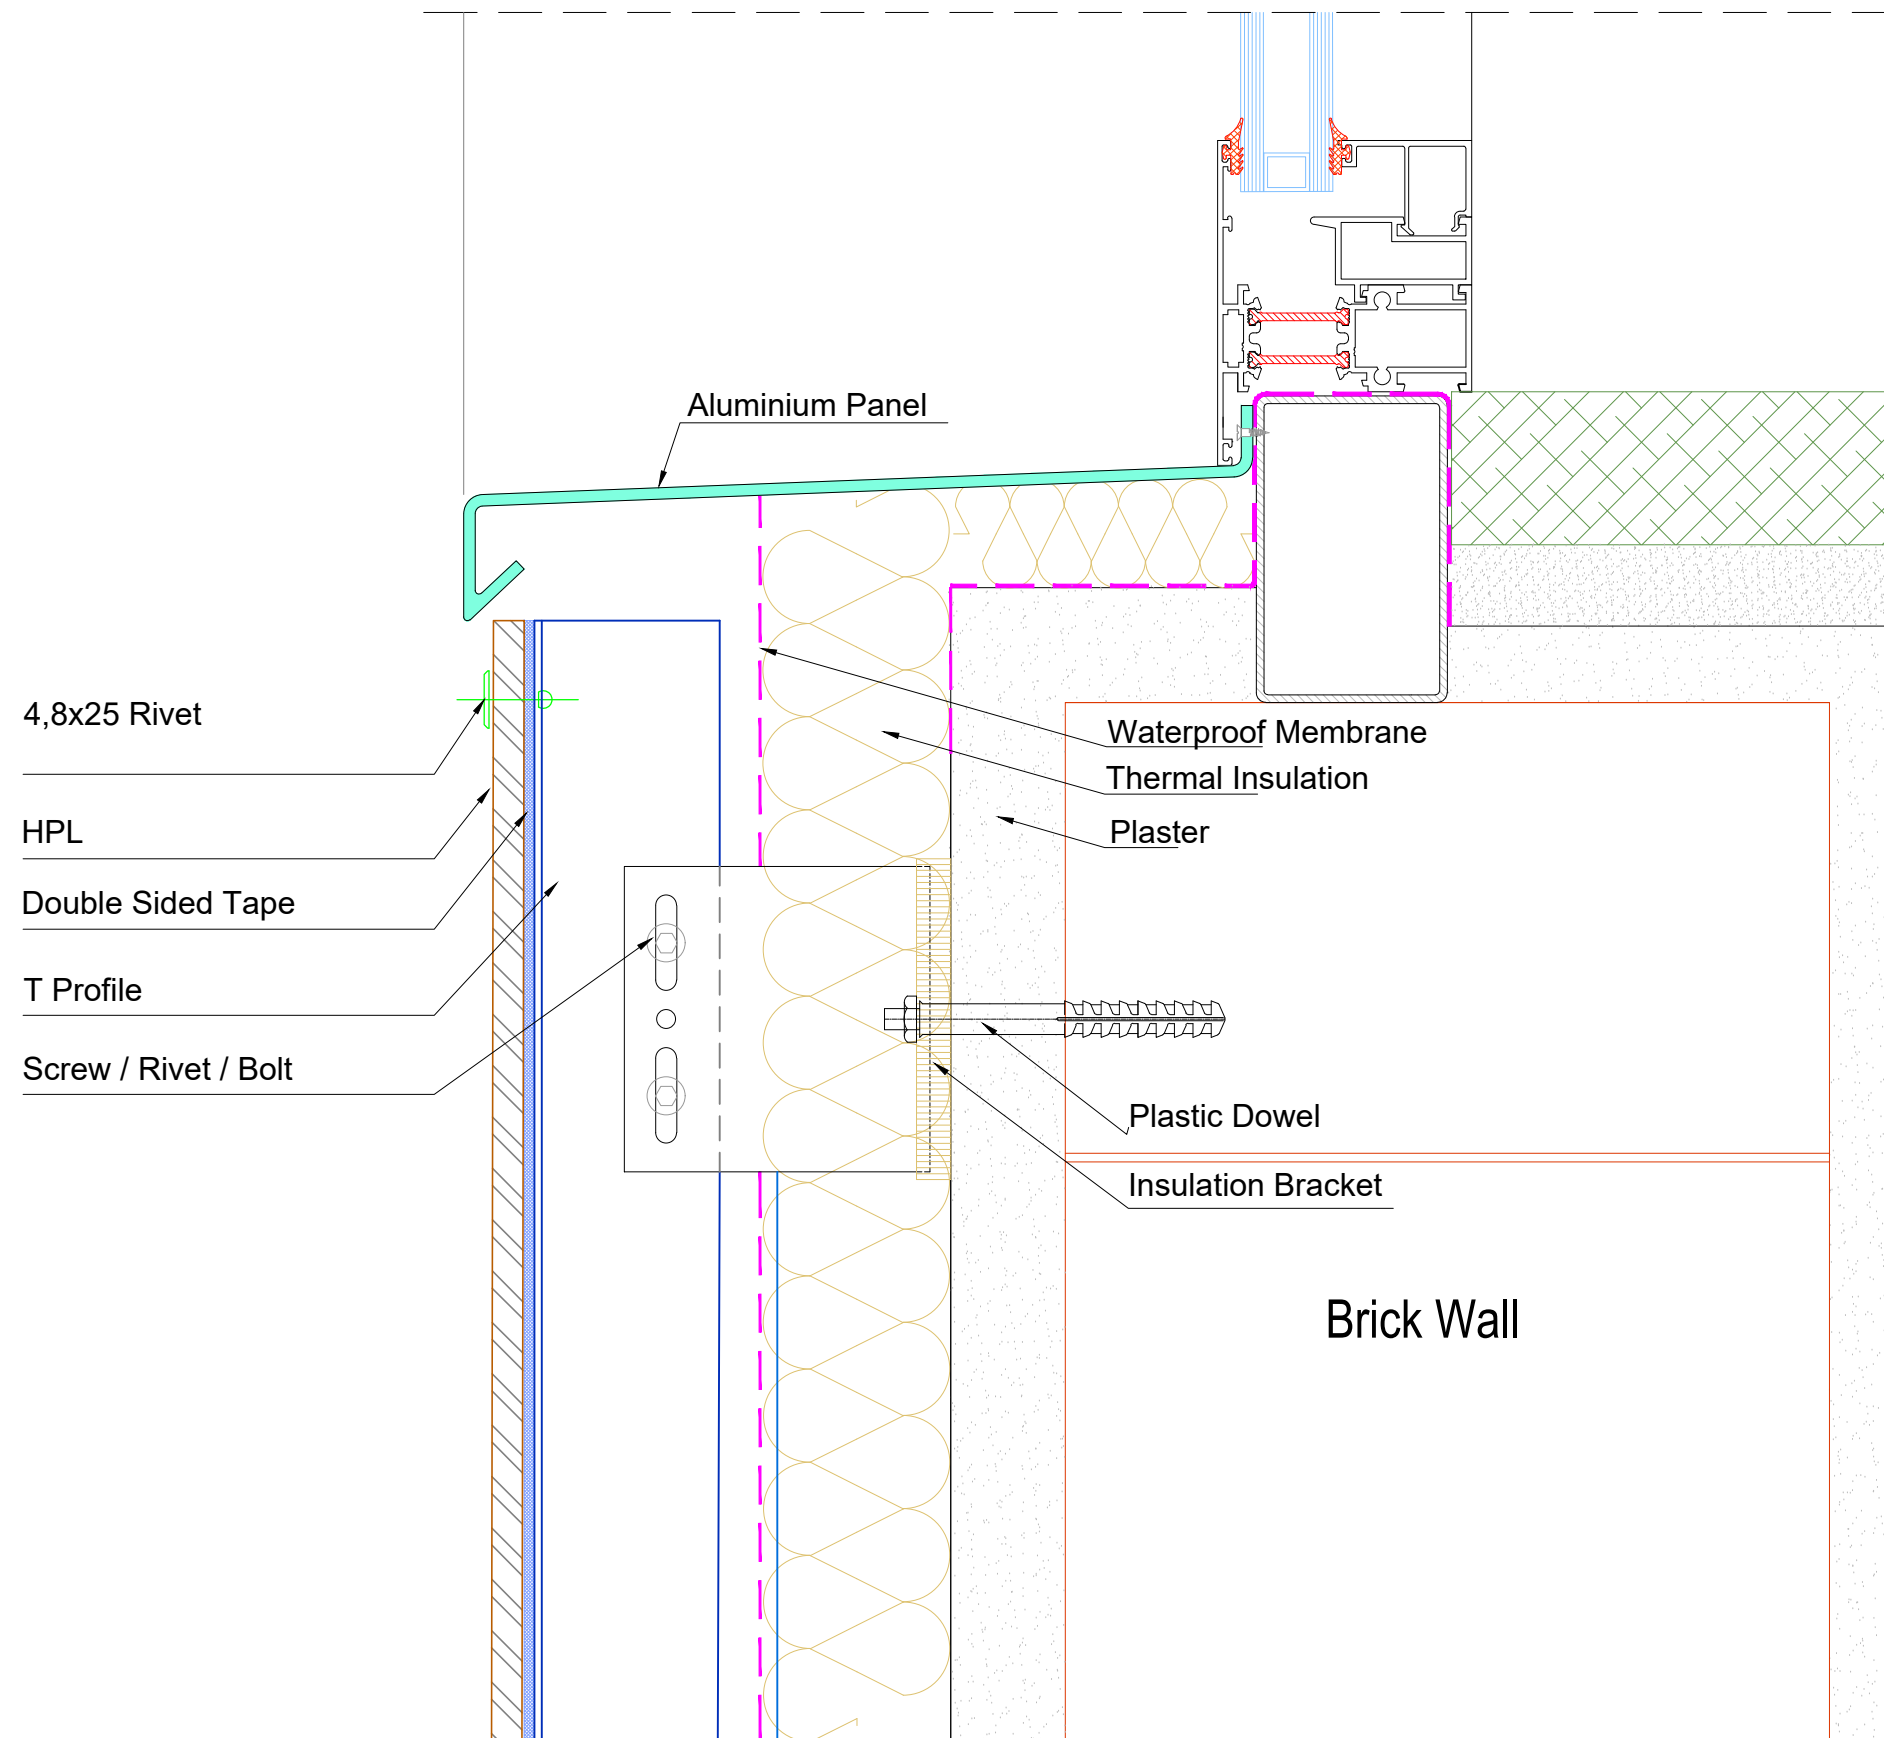


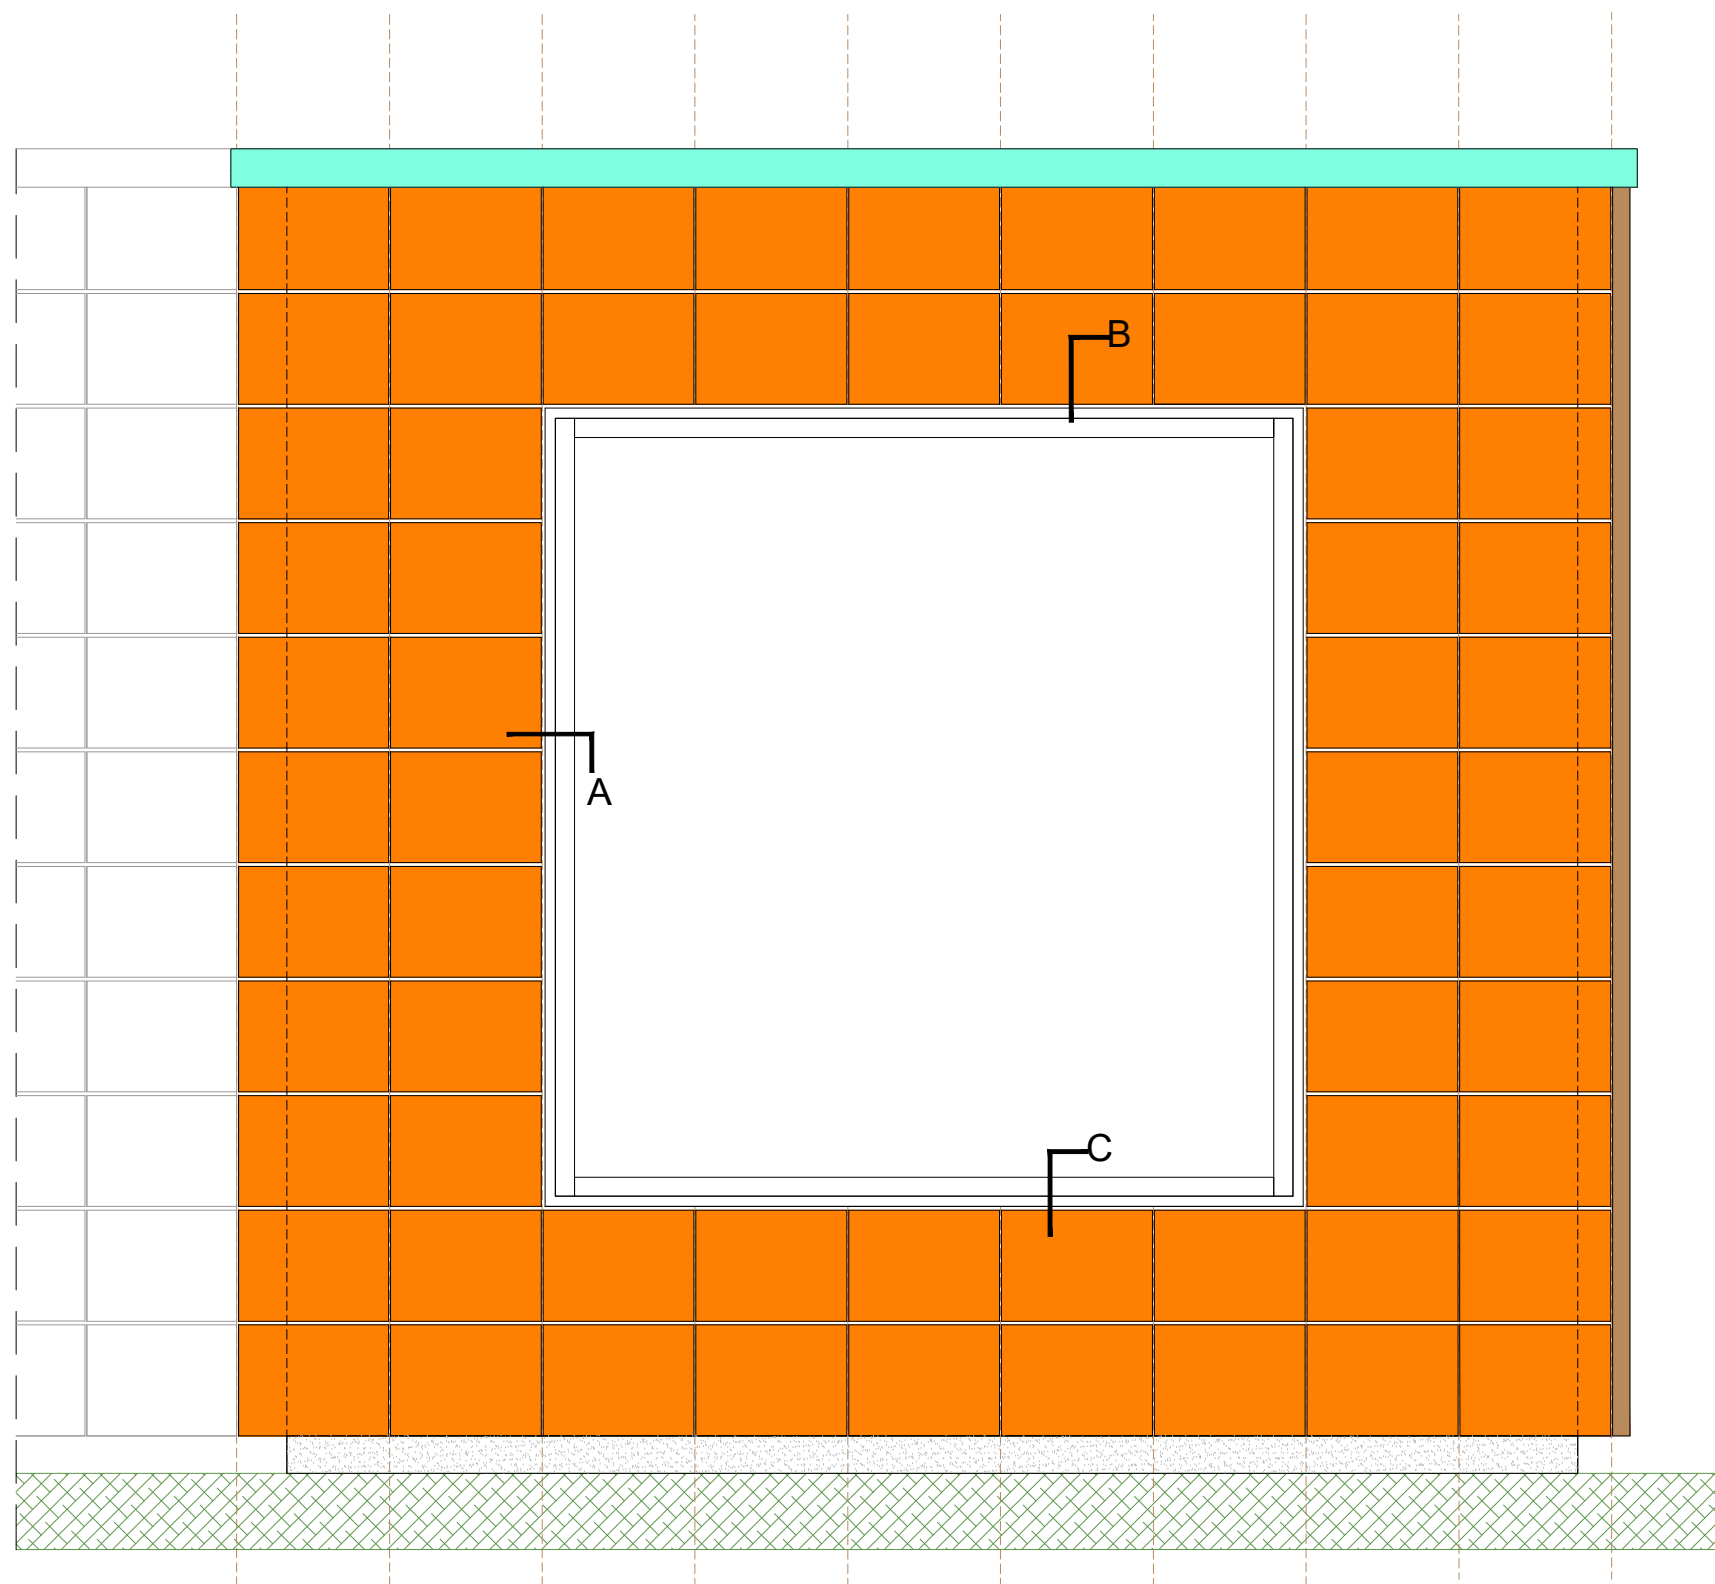


HPL PHENOLIC - SYSTEM VIEW

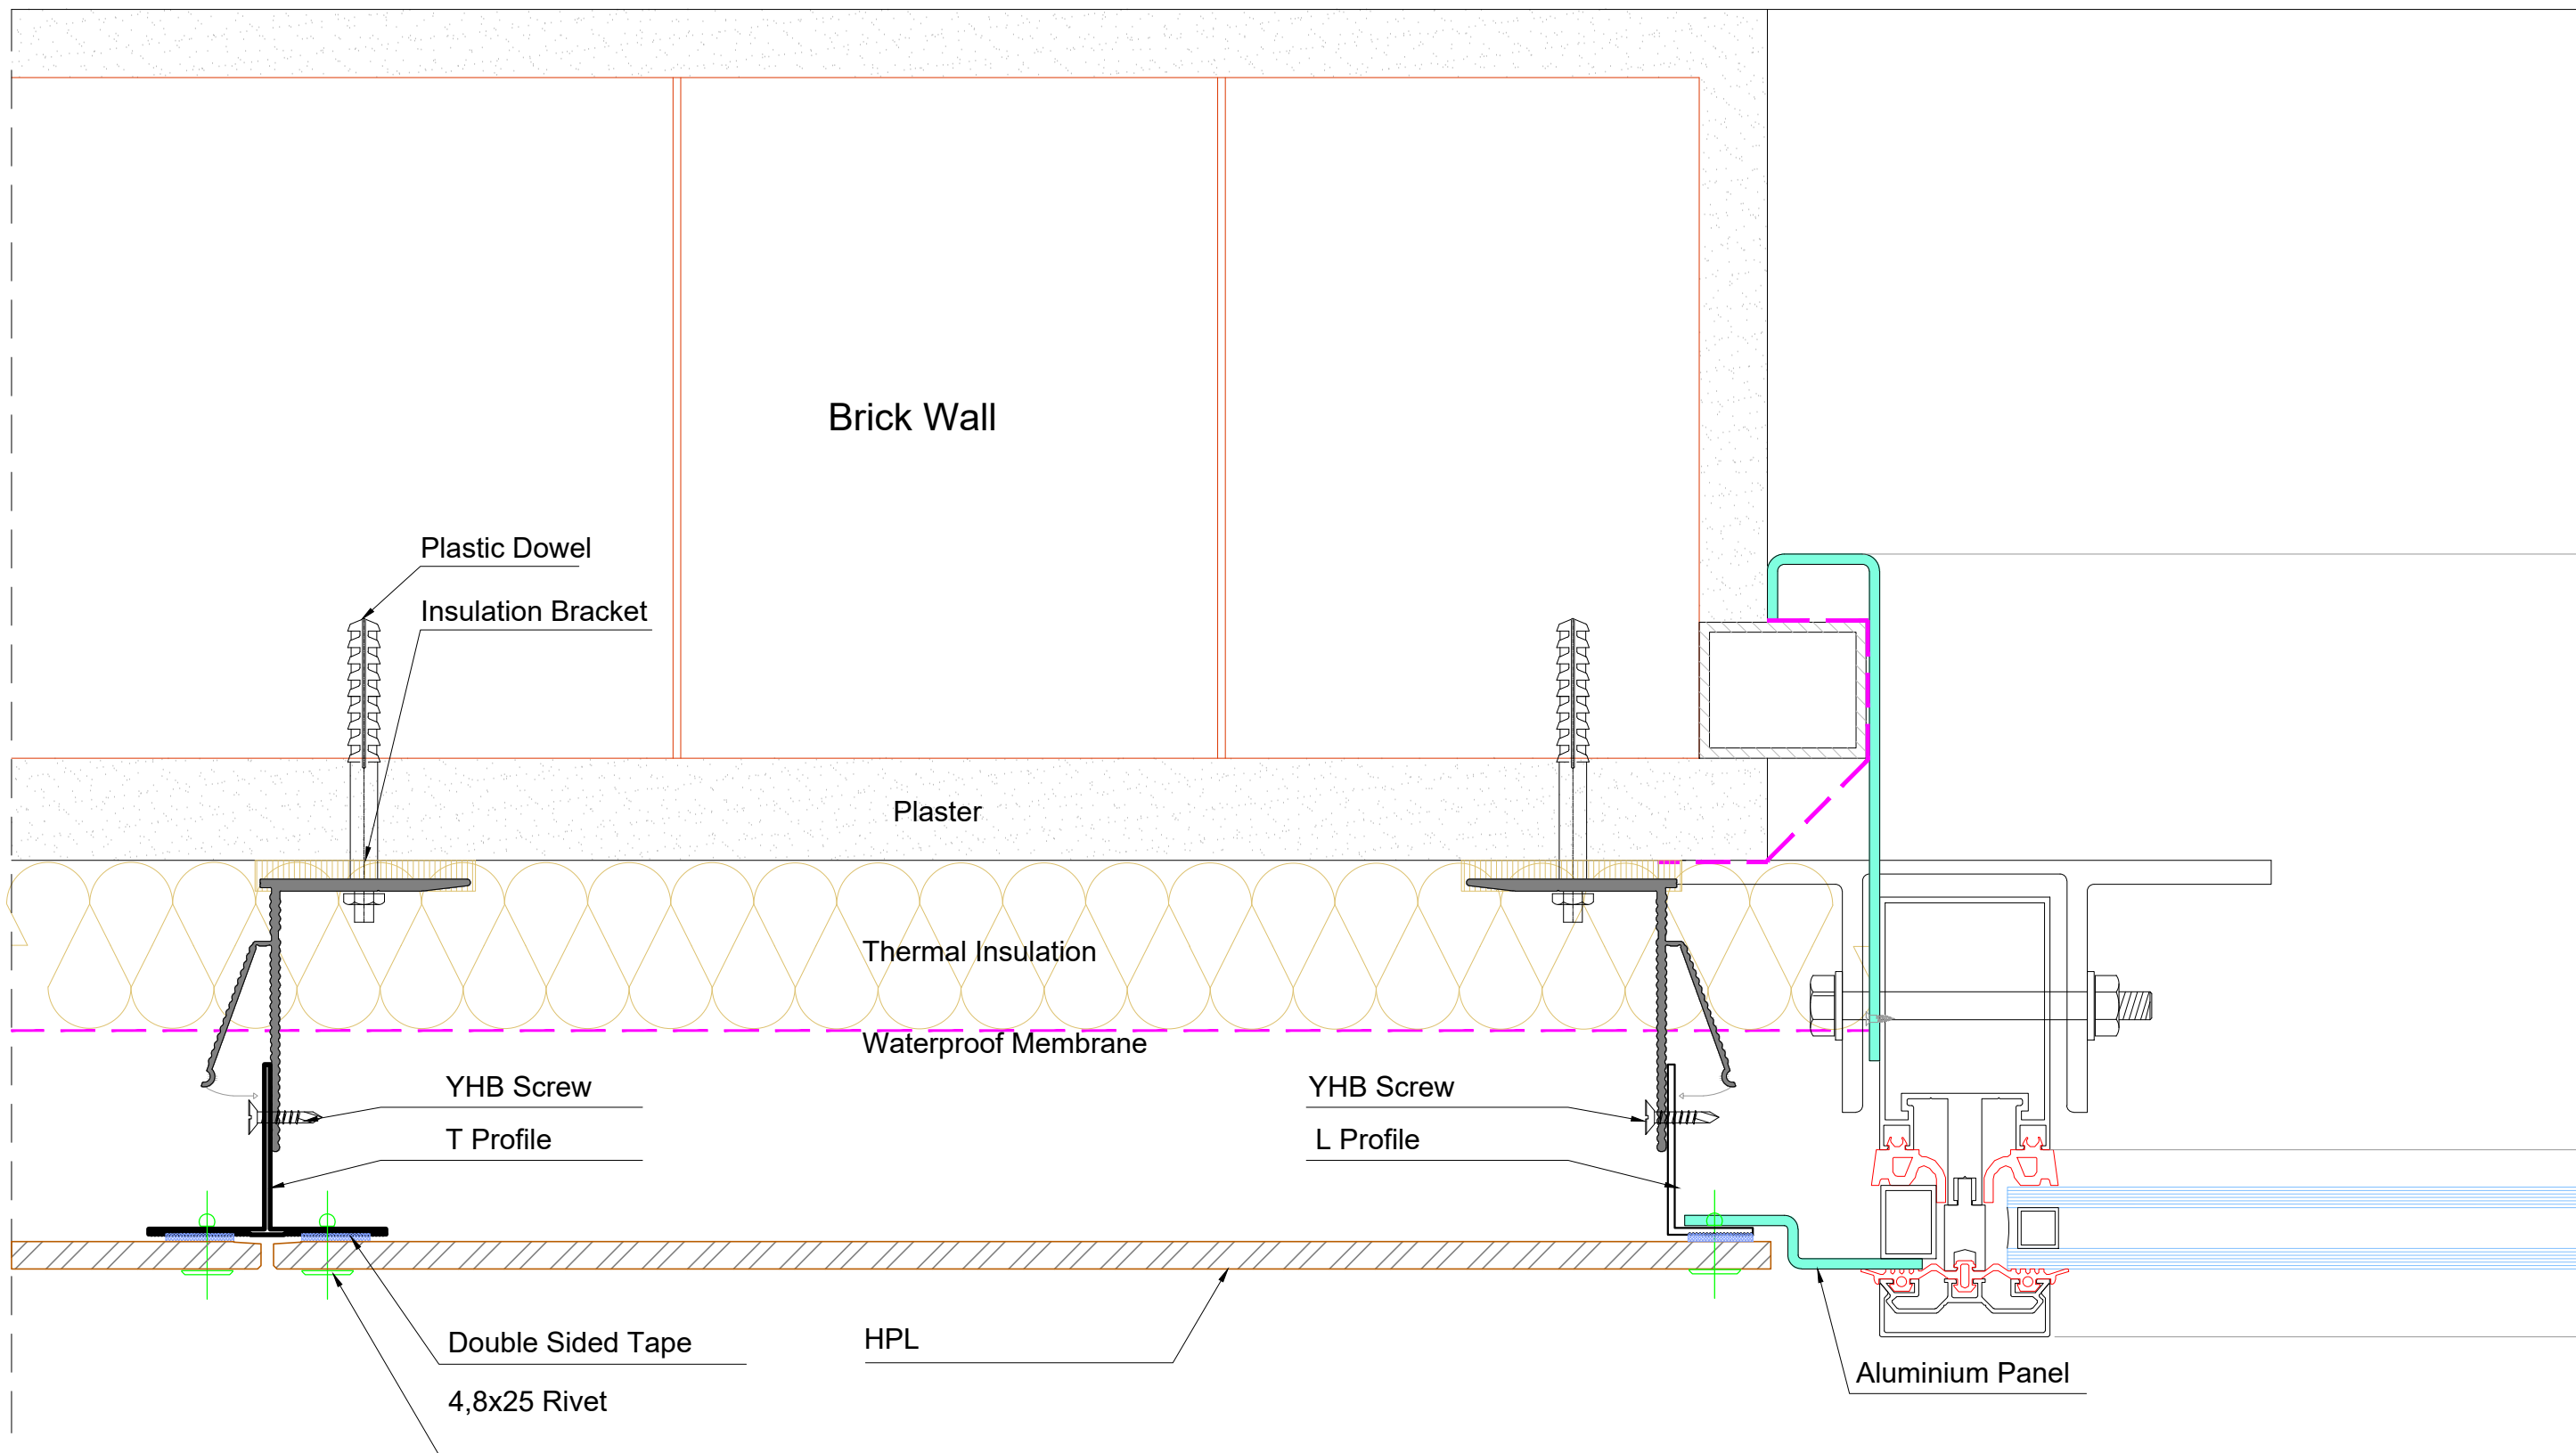

DETAIL A

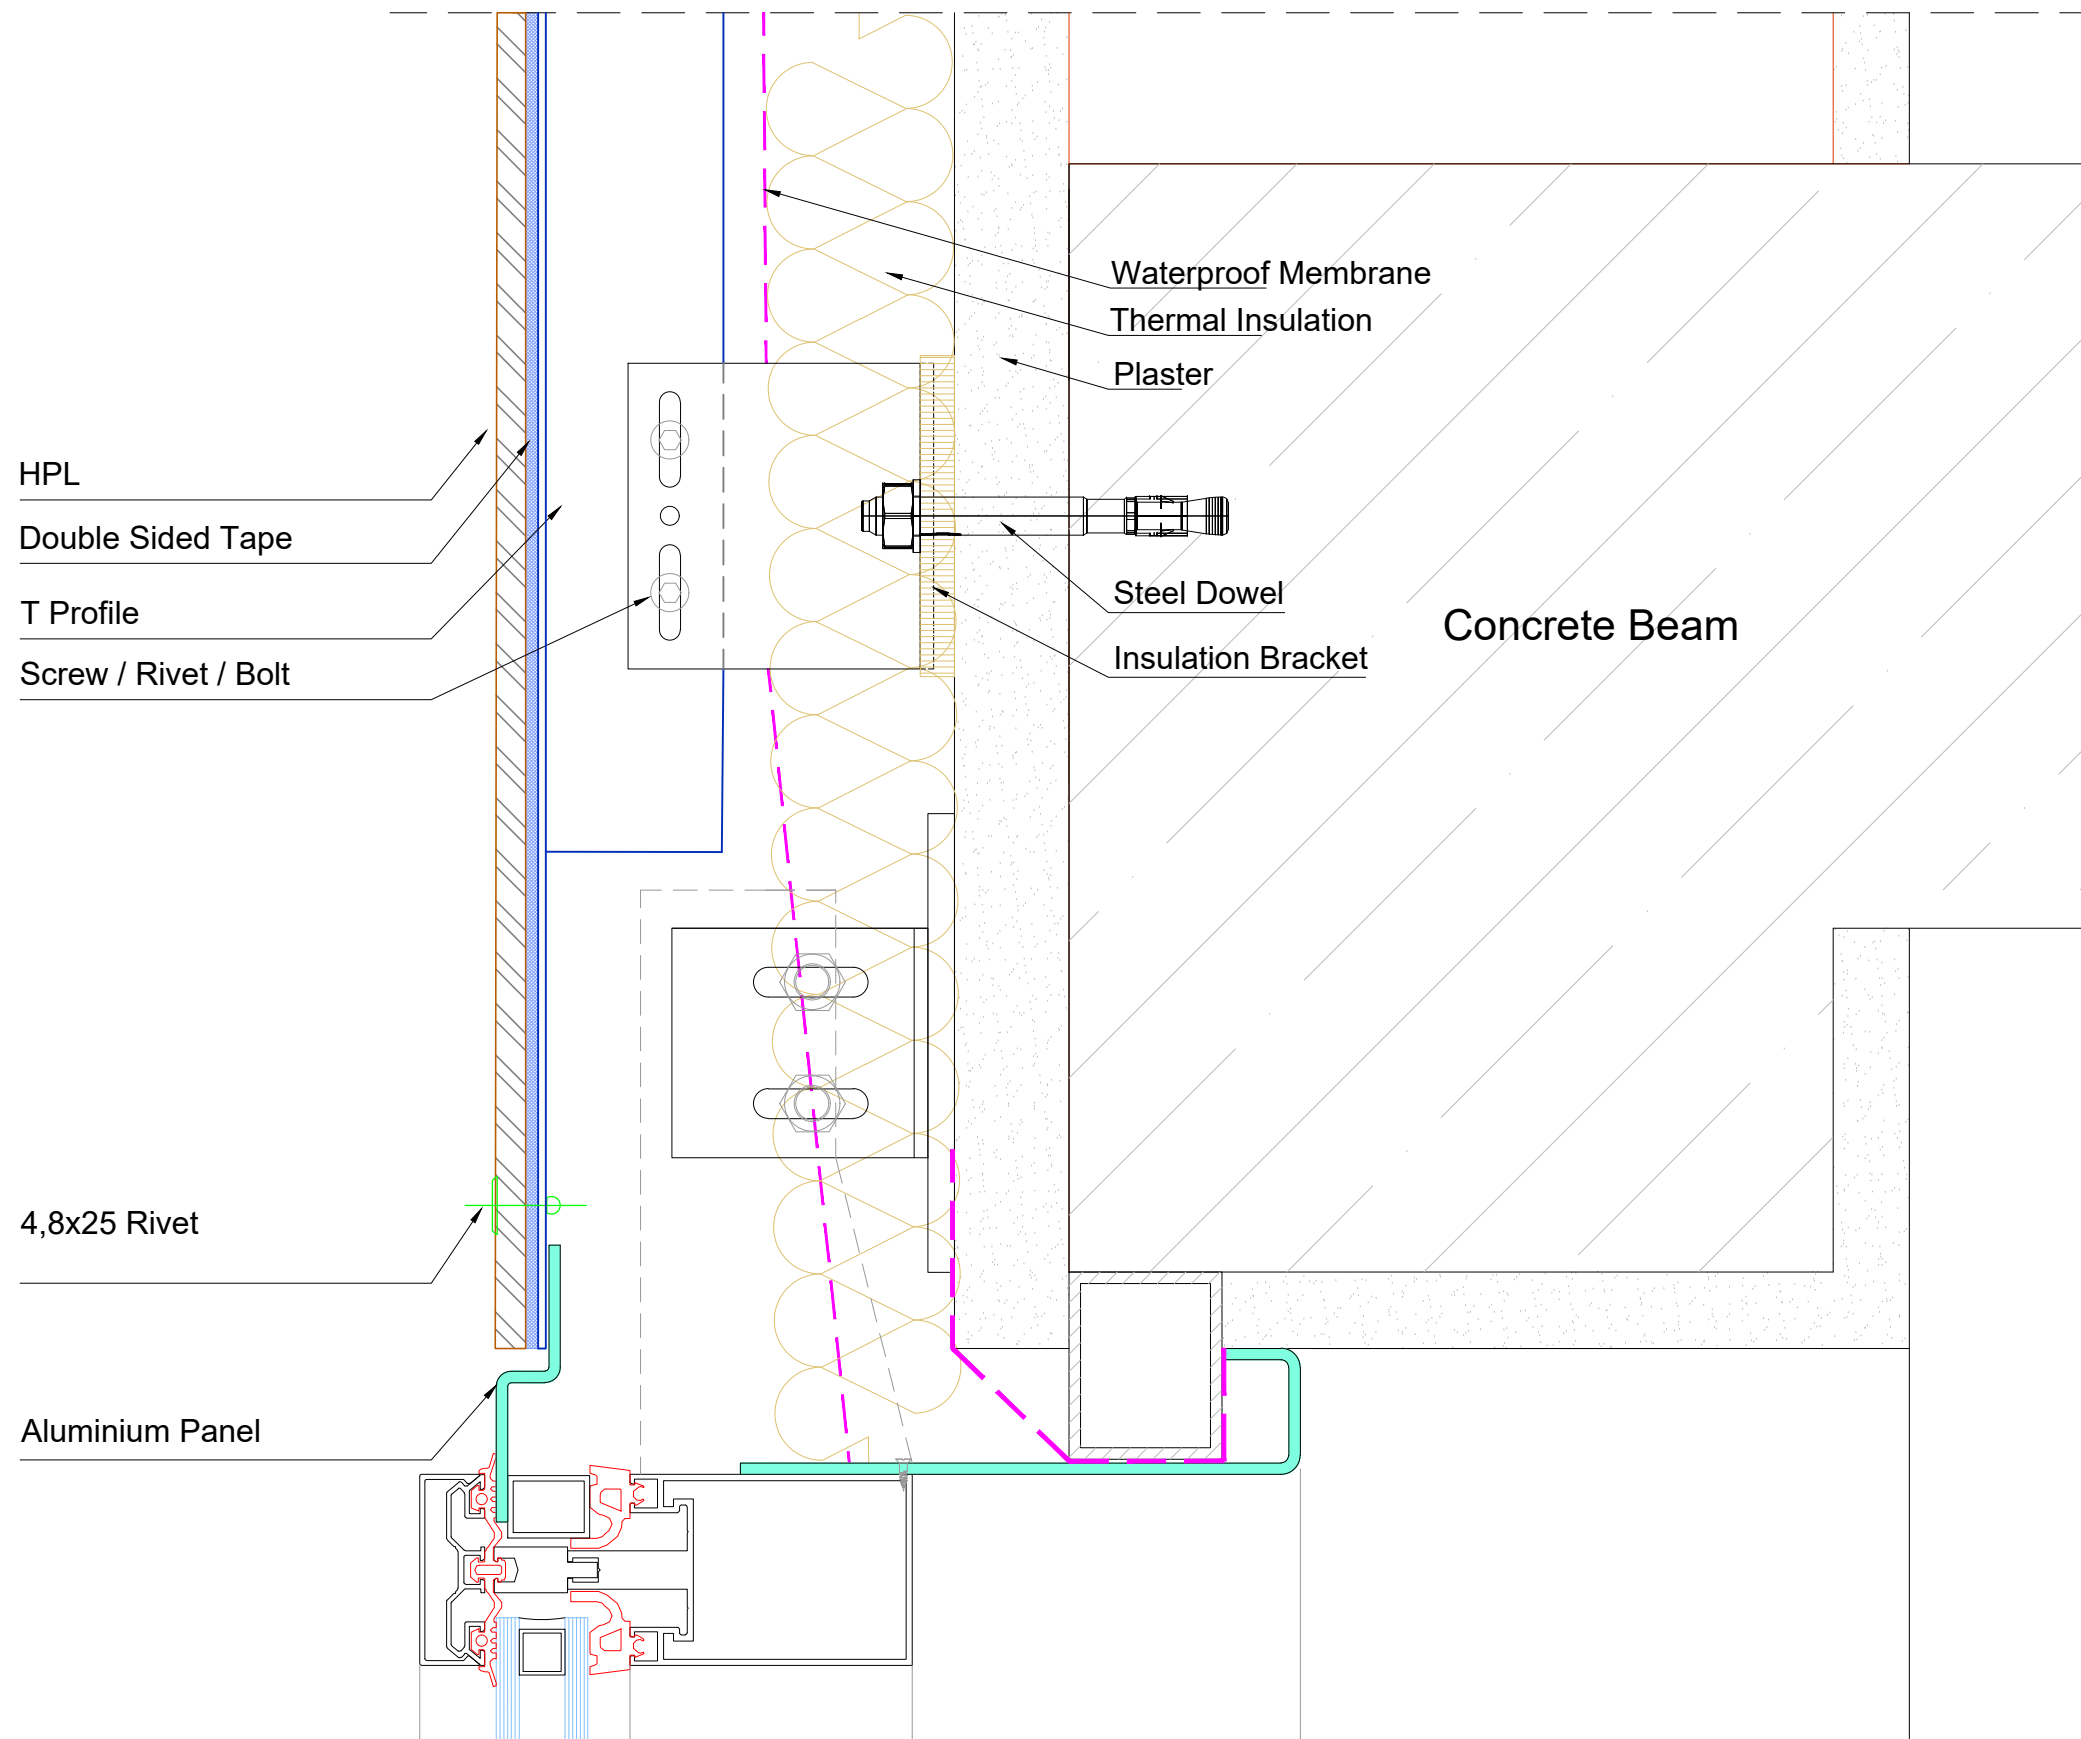

DETAIL B

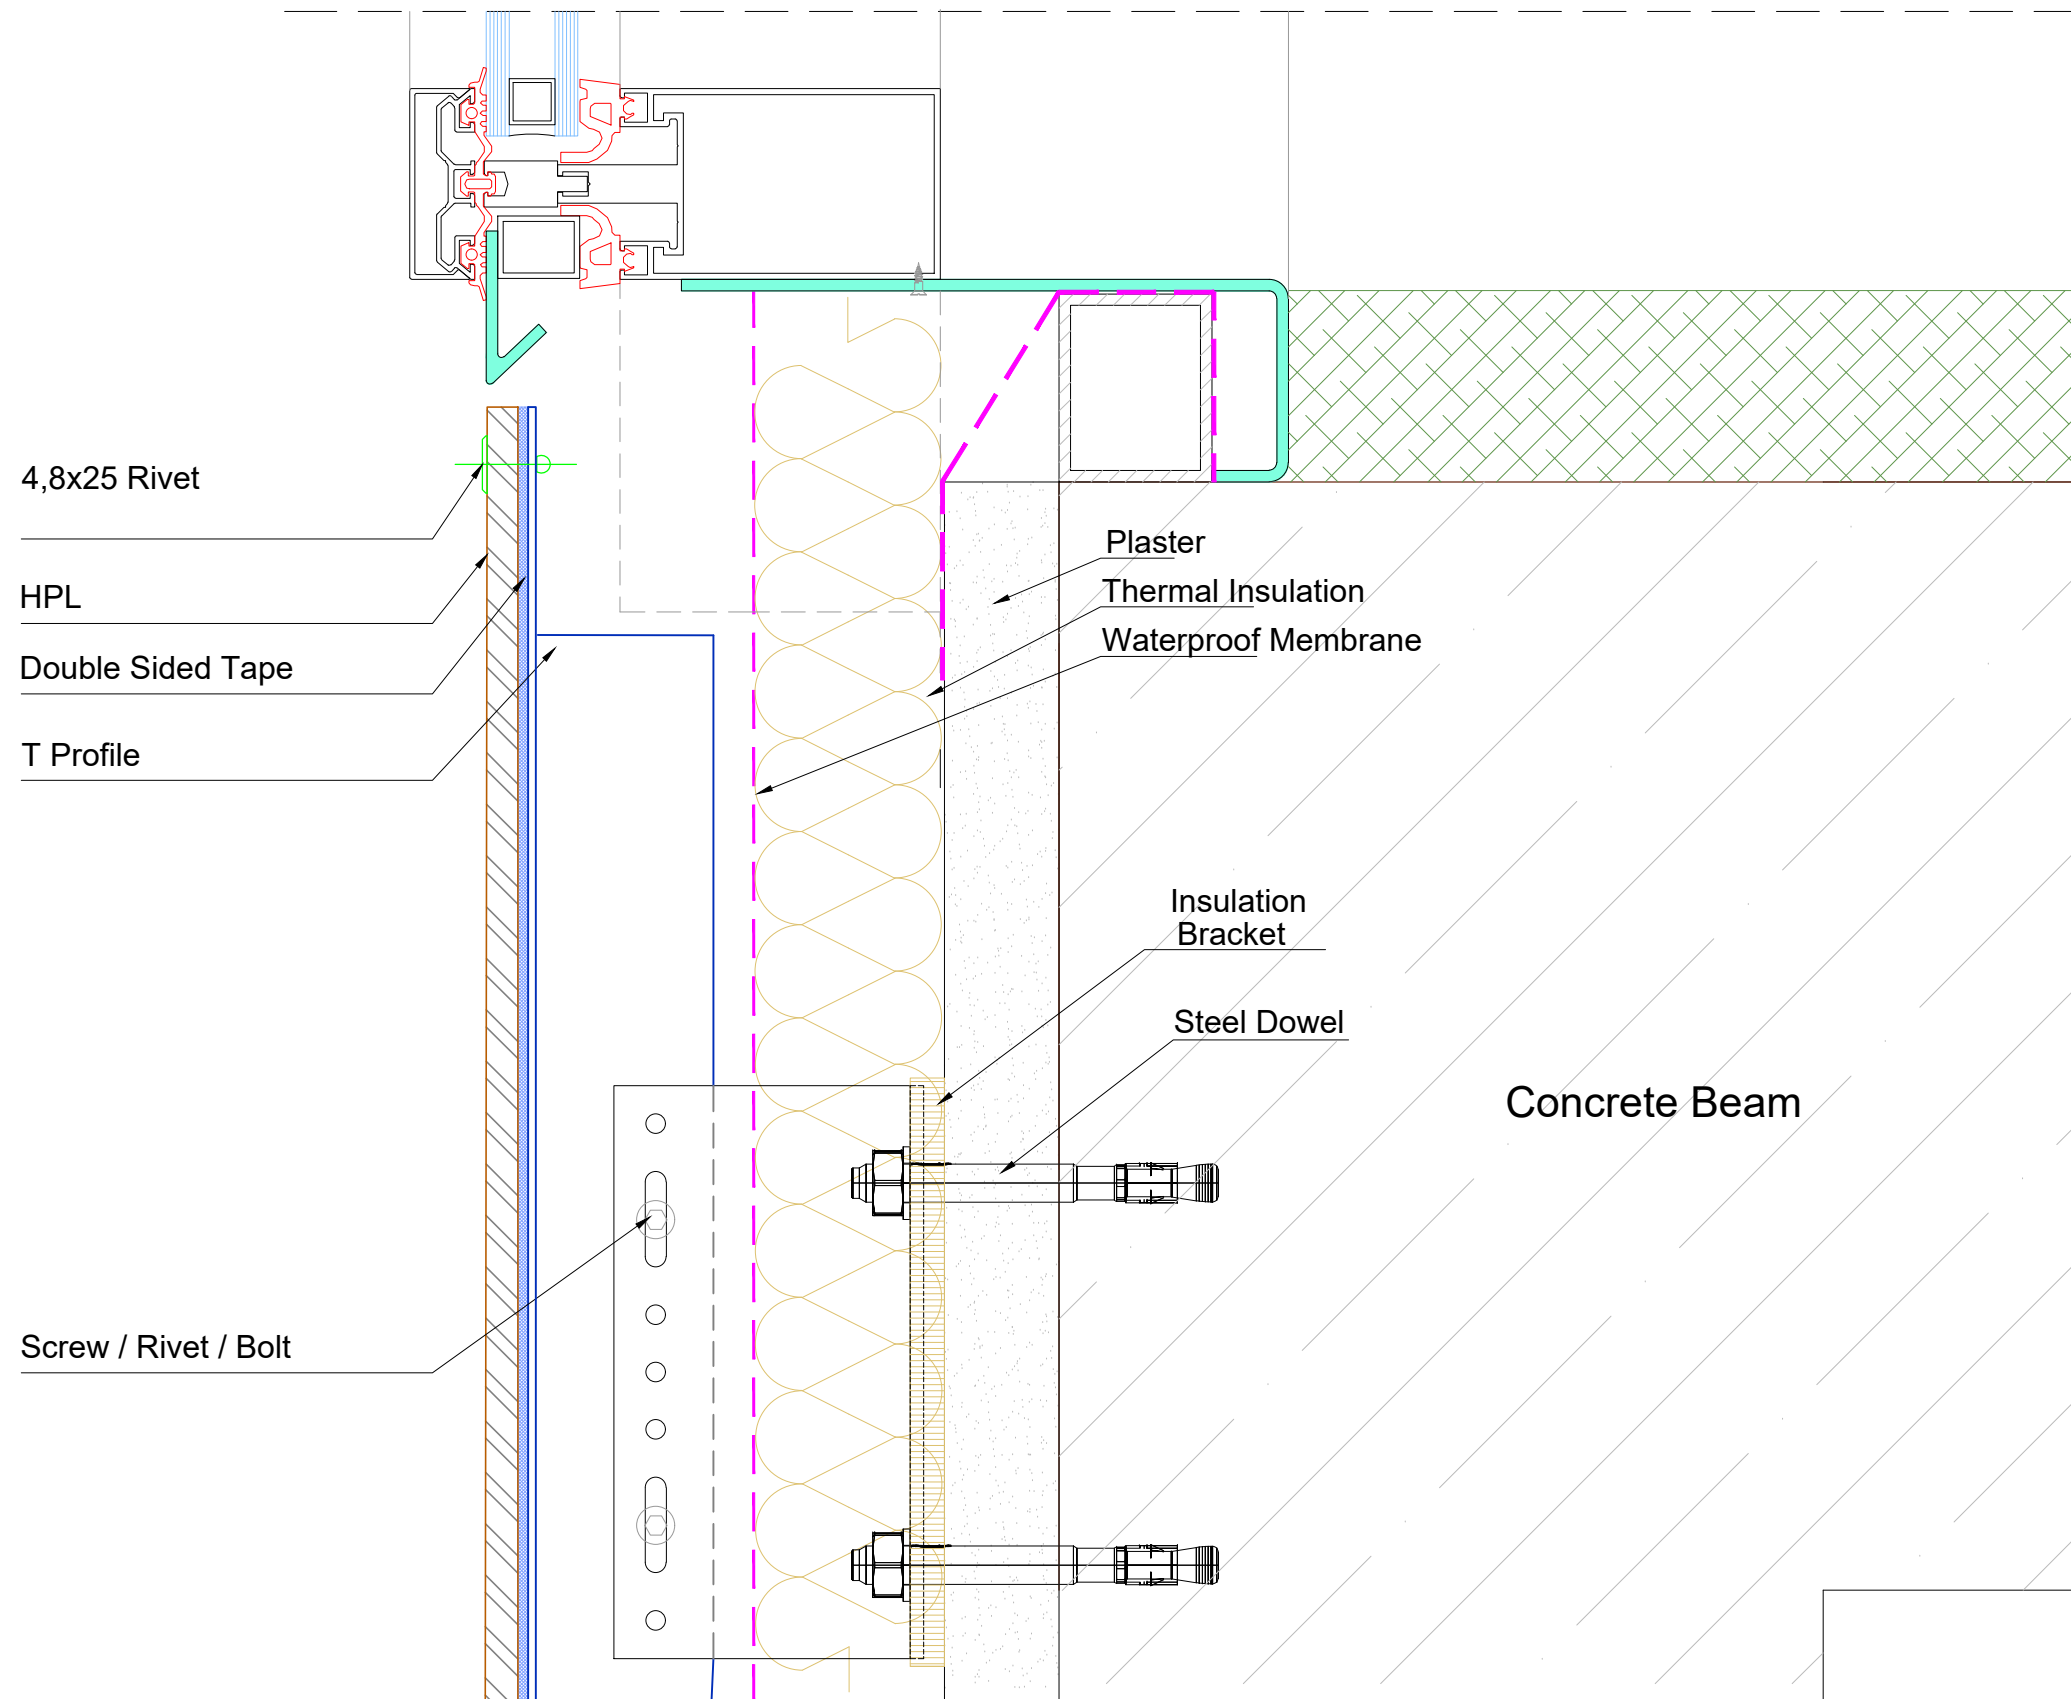

DETAIL C